

PROPERTY	VALUE
Latitude	-28°10' 22.362"
Longitude	117° 52' 18.821"
Easting	585591.534 mE
Northing	6883339.290 mN
Point No	16974053

PROPERTY	VALUE
Latitude	-28°10'21.53"
Longitude	117° 52' 27.498"
Easting	585828.327 mE
Northing	6883363.182 mN
Point No	16974052

NOTES:

1. ALL DIMENSIONS IN MILLIMETERS UNLESS OTHERWISE NOTED.




PROPERTY	VALUE
Latitude	-28°10' 29.778"
Longitude	117° 52' 22.201"
Easting	585682.055 mE
Northing	6883110.405 mN
Point No	16974051

PROPERTY	VALUE
Latitude	-28°10' 29.181"
Longitude	117° 52' 28.439"
Easting	585852.300 mE
Northing	6883127.540 mN
Point No	16974055

LEGEND:

- PRESCRIBED PREMISES BOUNDARY
- LOT 500 DP411758

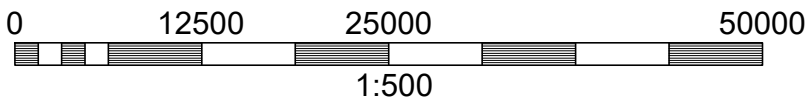

AERIAL PHOTO WITH BOUNDARY - PLAN
SCALE 1:500

REV	REV	DESCRIPTION	DRN	CHKD	ENG	PROJ	DATE	REV	REFERENCES	DRAWING N°	TITLE	DESIGNED	CLEAN ENERGY	DATE	05.06.2020	DRAWN	J.LITTLE	DATE	05.06.2020	CHECKED	D.TREMBECKI	DATE	05.06.2020	ENG APP'D	D.TREMBECKI	DATE	05.06.2020	PROJ APP'D	D.TREMBECKI	DATE	05.06.2020	SCALE	AS SHOWN	A1									
												B	LAYOUT CHANGES	JL	DT	DT	DT	29.06.20	CEA-MW-GA-006	LNG FACILITY - SITE SURVEY OVERLAY																							
												A	ORIGINAL ISSUE	JL	DT	DT	DT	05.06.20	CEA-MW-GA-005	LNG FACILITY - SITE PLAN SETBACKS																							
																			CEA-MW-GA-004	LNG FACILITY - VEGETATION CLEARING																							
									CEA-MW-GA-003	LNG FACILITY - SITE PLAN EMISSIONS																																	
									CEA-MW-GA-002	LNG FACILITY - SITE PLAN																																	
									CEA-MW-GA-001	LNG FACILITY - AERIAL PHOTO WITH SITE BOUNDARY																																	



6 / 63 Knutsford Avenue,
Rivervale WA 6103, Australia
Phone: +61(0) 8 9212 6700. www.cea.com.au

PROJECT	MID-WEST LNG		
CLIENT	CLEAN ENERGY FUELS AUSTRALIA		
TITLE	MID-WEST LNG LNG FACILITY AERIAL PHOTO WITH PREMISES BOUNDARY		
DRAWING N°	CEA-MW-GA-001	REV	B