


Appendix H

Architectural Drawings

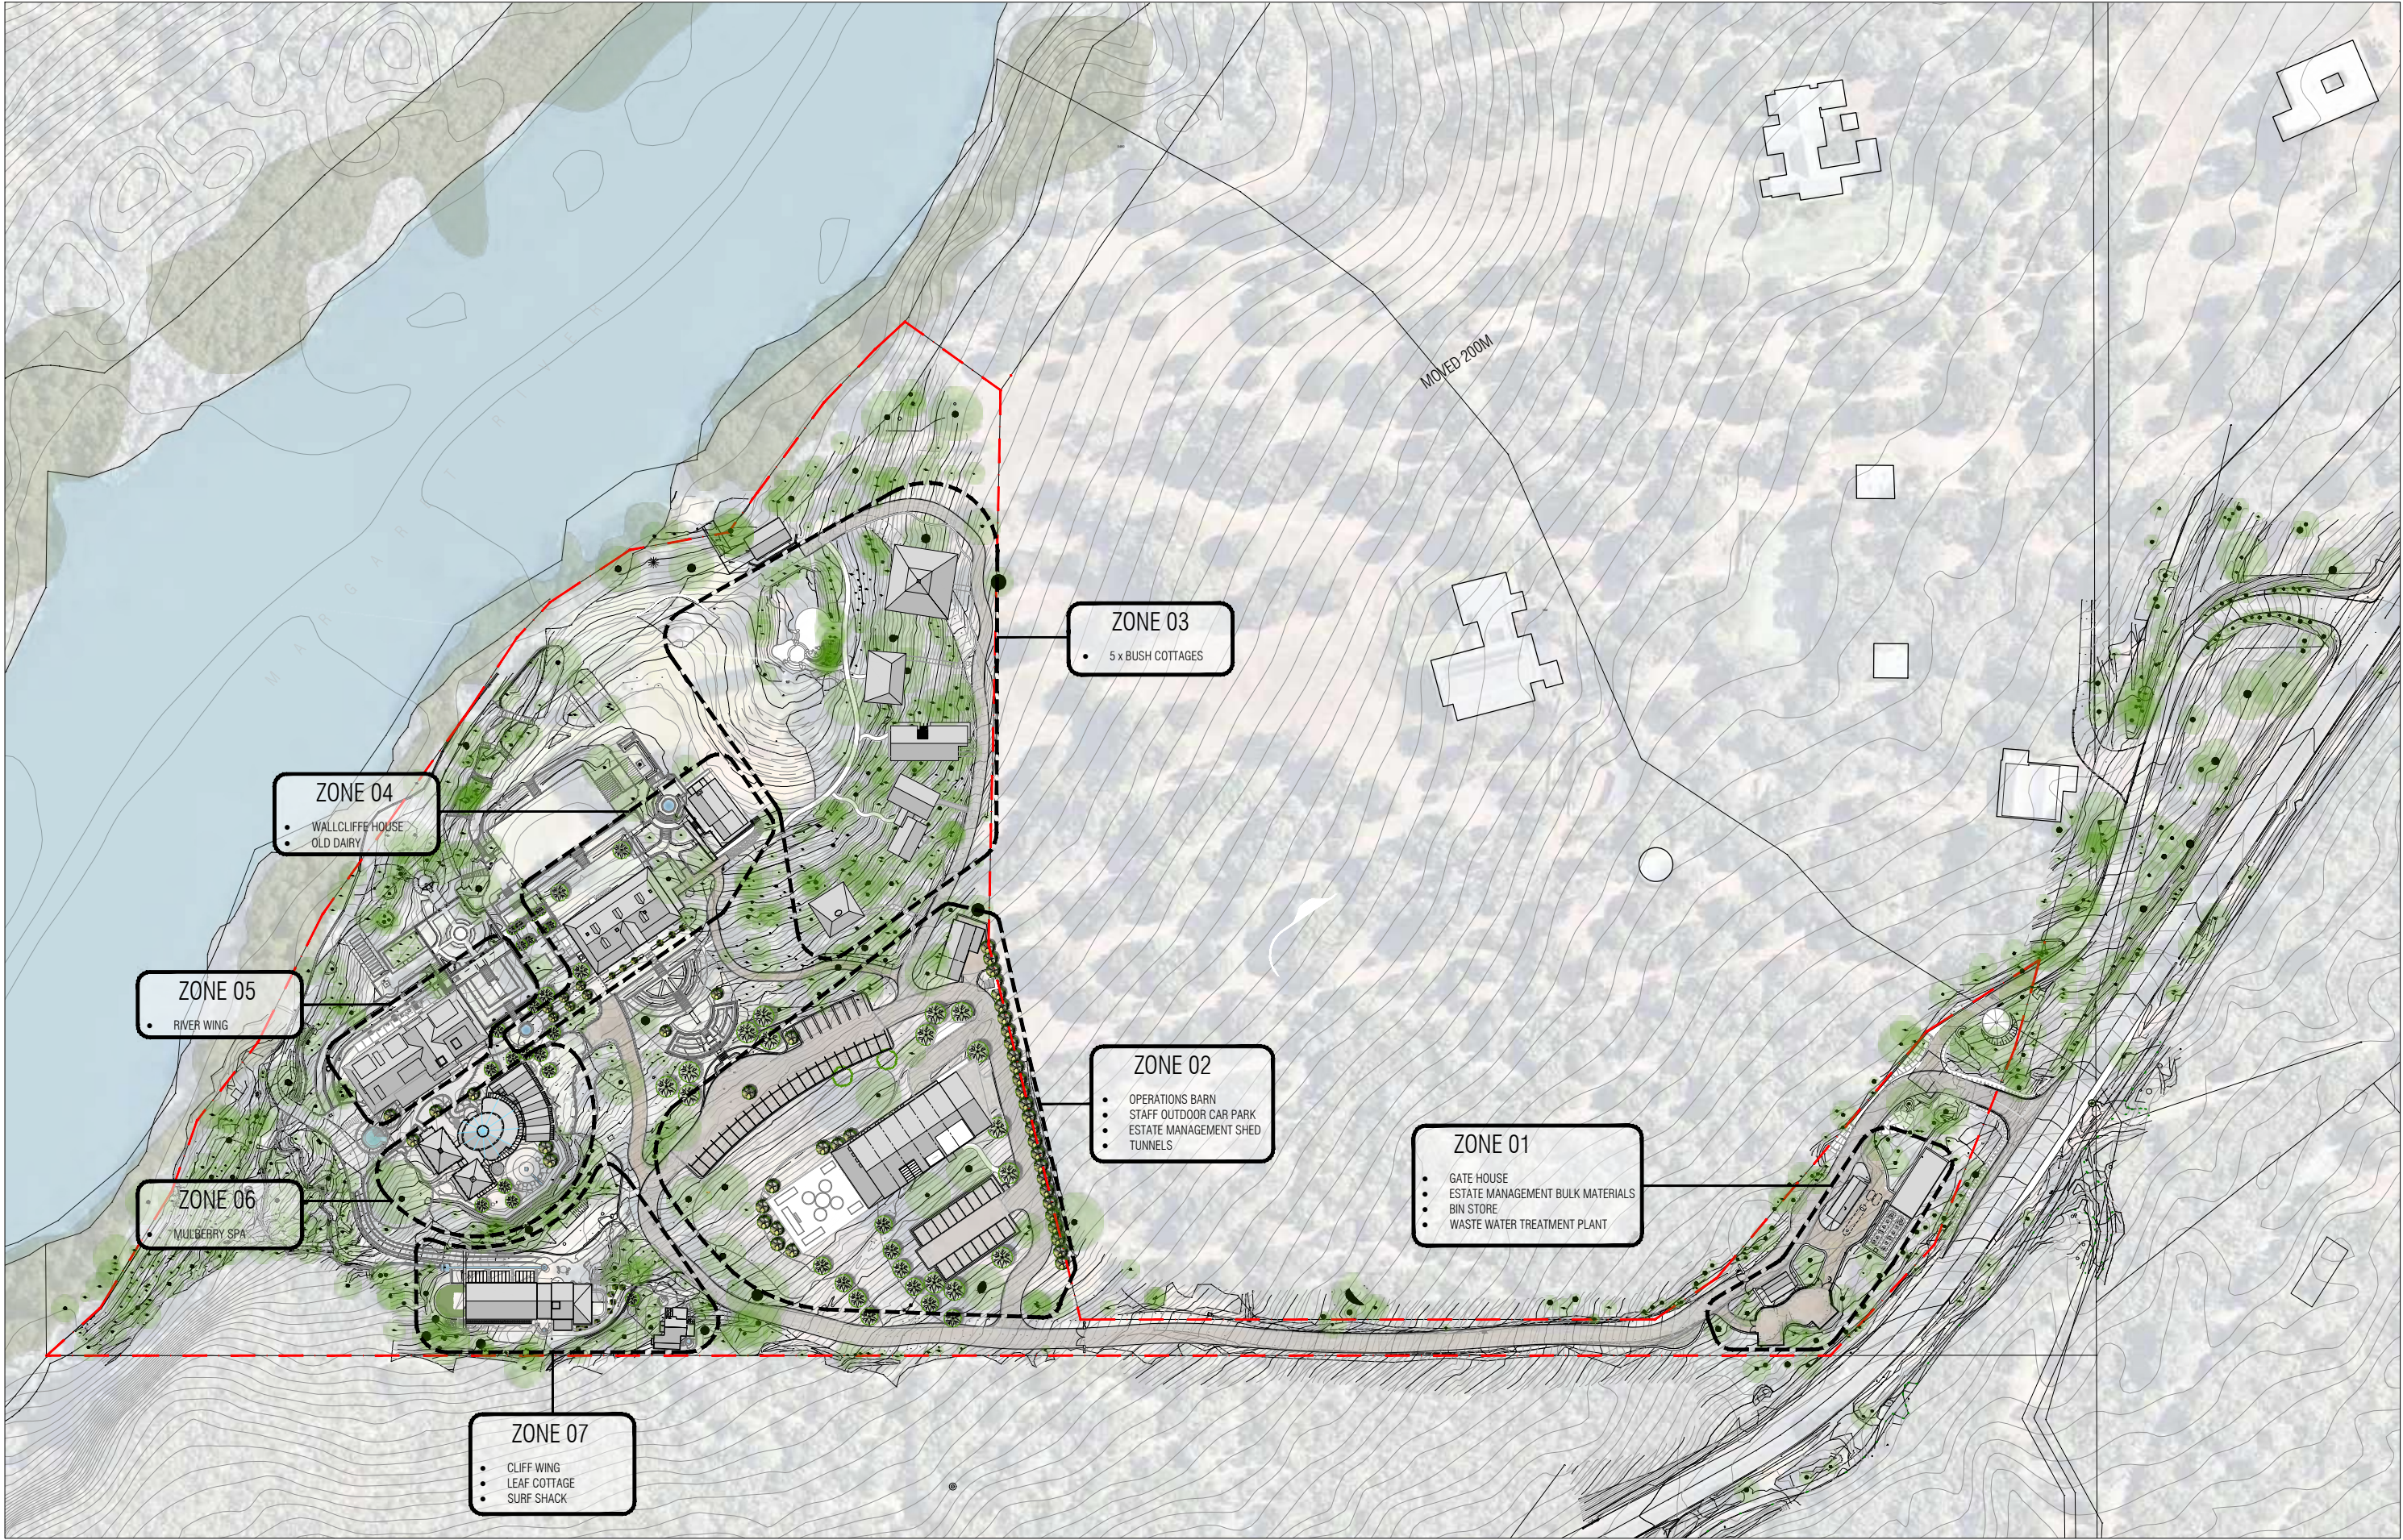

T +61 8 9388 0333 | www.mjastudio.net
Copyright to this drawing is reserved by MJA Studio and must not be retained or reproduced without their written permission. This is a CAD drawing, do not amend manually.

REV.	DATE	AMENDMENT
A	13.09.24	20% ISSUE FOR CONSULTANTS

PROJECT MANAGER: THE LANDSMITH COLLECTION
TOWN PLANNING: TAYLOR BURRELL BARNETT
LANDSCAPE: PAUL BANGAY / SEEDSIGN
HERITAGE: HOCKING HERITAGE
ENVIRONMENTAL: EMERGE ASSOCIATES
CIVIL: THE CIVIL GROUP
TRAFFIC: TRANSORE
WASTE: ENCYCLE
SUSTAINABILITY: CUNDALL
CULTURAL: BRAD GOODE & ASSOCIATES


CLIENT
THE LANDSMITH COLLECTION
PROJECT
WALLCLIFFE HOUSE

PROJECT ADDRESS
**752 WALLCLIFFE ROAD (LOT 101)
MARGARET RIVER, WA**
PROJECT STATUS
DD / PRE-CONSTRUCITON

PROJECT NUMBER
18126
SCALE
0 7.5 15 34.5
1:1500 @ A3



DRAWING
**PROPOSED MASTER PLAN
BUILDING ZONES**
DRAWING NO. DD8.01
DRAFTER
CHECKED
REV. A

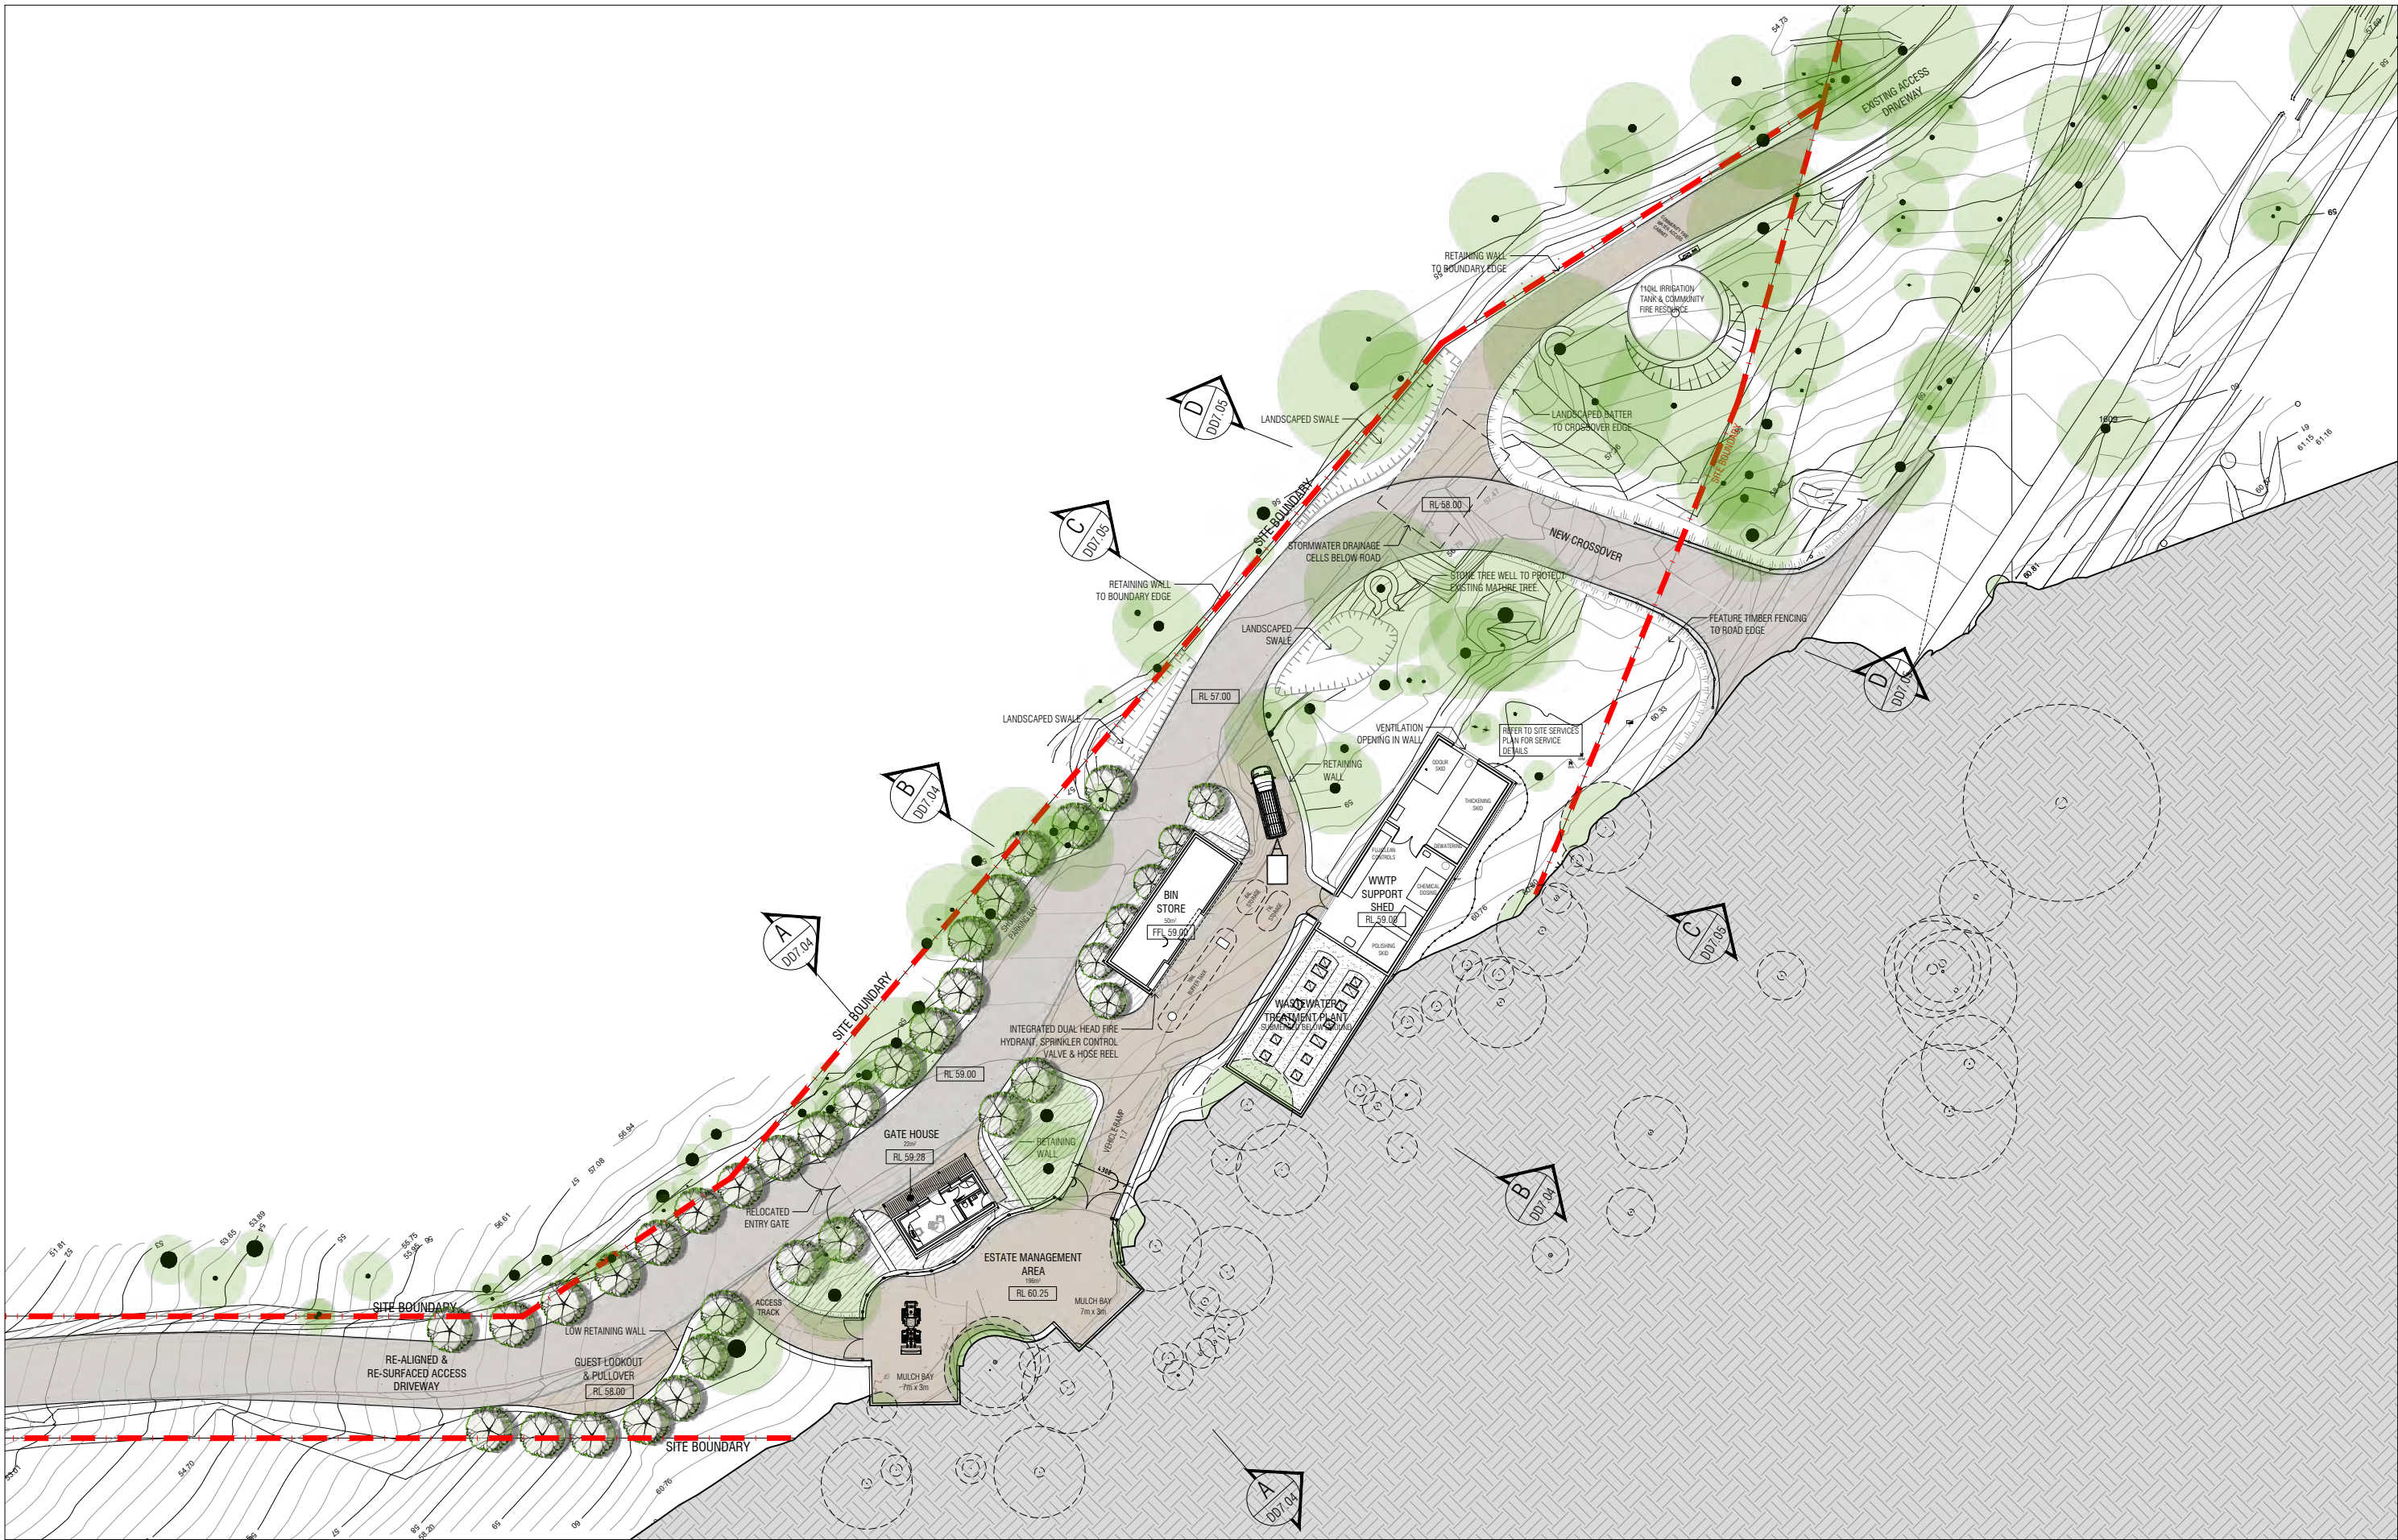

LANDSCAPE LEGEND

-  **EXISTING TREE - RETAINED**
REFER LANDSCAPE ARCHITECTS DRAWINGS FOR DETAILS
-  **PROPOSED NEW TREE**
REFER LANDSCAPE ARCHITECTS DRAWINGS FOR DETAILS

REV.	DATE	AMENDMENT
A	02.05.23	ISSUE FOR CONSULTANT MARK-UP
B	02.07.24	ISSUE FOR CONSULTANTS
C	29.07.24	ISSUE FOR CONSULTANTS
D	13.09.24	20% ISSUE FOR CONSULTANTS

PROJECT MANAGER:
TOWN PLANNING:
LANDSCAPE:
HERITAGE:
ENVIRONMENTAL:
CIVIL:
TRAFFIC:
WASTE:
SUSTAINABILITY:
CULTURAL:

THE LANDSMITH COLLECTION
TAYLOR BURRELL BARNETT
PAUL BANGAY / SEEDSIGN
HOCKING HERITAGE
EMERGE ASSOCIATES
THE CIVIL GROUP
TRANSCORE
ENCYLE
CUNDALL
BRAD GOODE & ASSOCIATES


CLIENT
THE LANDSMITH COLLECTION

PROJECT
WALLCLIFFE HOUSE

PROJECT ADDRESS
**752 WALLCLIFFE ROAD (LOT 101)
MARGARET RIVER, WA**

PROJECT STATUS
DD / PRE-CONSTRUCITON

PROJECT NUMBER
18126


NORTH


SCALE
0 2.5 5 12.5

1:500 @ A3

DRAWING
**ZONE 1 - ENTRY AREA
GROUND FLOOR PLAN**

DRAWING NO. DRAFTER CHECKED REV.

DD7.02  **D**



T +61 8 9388 0333 | www.mjastudio.net
Copyright to this drawing is reserved by MJA Studio and must not be retained or reproduced without their written permission. This is a CAD drawing, do not amend manually.

LANDSCAPE LEGEND

-  **EXISTING TREE - RETAINED**
REFER LANDSCAPE ARCHITECTS DRAWINGS FOR DETAILS
-  **PROPOSED NEW TREE**
REFER LANDSCAPE ARCHITECTS DRAWINGS FOR DETAILS

REV.	DATE	AMENDMENT
A	02.05.23	ISSUE FOR CONSULTANT MARK-UP
B	02.07.24	ISSUE FOR CONSULTANTS
C	29.07.24	ISSUE FOR CONSULTANTS
D	13.09.24	20% ISSUE FOR CONSULTANTS


PROJECT MANAGER: THE LANDSMITH COLLECTION
TOWN PLANNING: TAYLOR BURRELL BARNETT
LANDSCAPE: PAUL BANGAY / SEEDSIGN
HERITAGE: HOCKING HERITAGE
ENVIRONMENTAL: EMERGE ASSOCIATES
CIVIL: THE CIVIL GROUP
TRAFFIC: TRANSSCORE
WASTE: ENCYCLE
SUSTAINABILITY: CUNDALL
CULTURAL: BRAD GOODE & ASSOCIATES

CLIENT: THE LANDSMITH COLLECTION
PROJECT: WALLCLIFFE HOUSE


PROJECT ADDRESS: 752 WALLCLIFFE ROAD (LOT 101)
MARGARET RIVER, WA
PROJECT STATUS: DD / PRE-CONSTRUCTION

PROJECT NUMBER: 18126
NORTH
SCALE: 0 2.5 5 12.5
1:500 @ A3

DRAWING: ZONE 1 - ENTRY AREA
ROOF PLAN
DRAWING NO. DD7.03
DRAFTER: [REDACTED]
CHECKED: [REDACTED]
REV. D

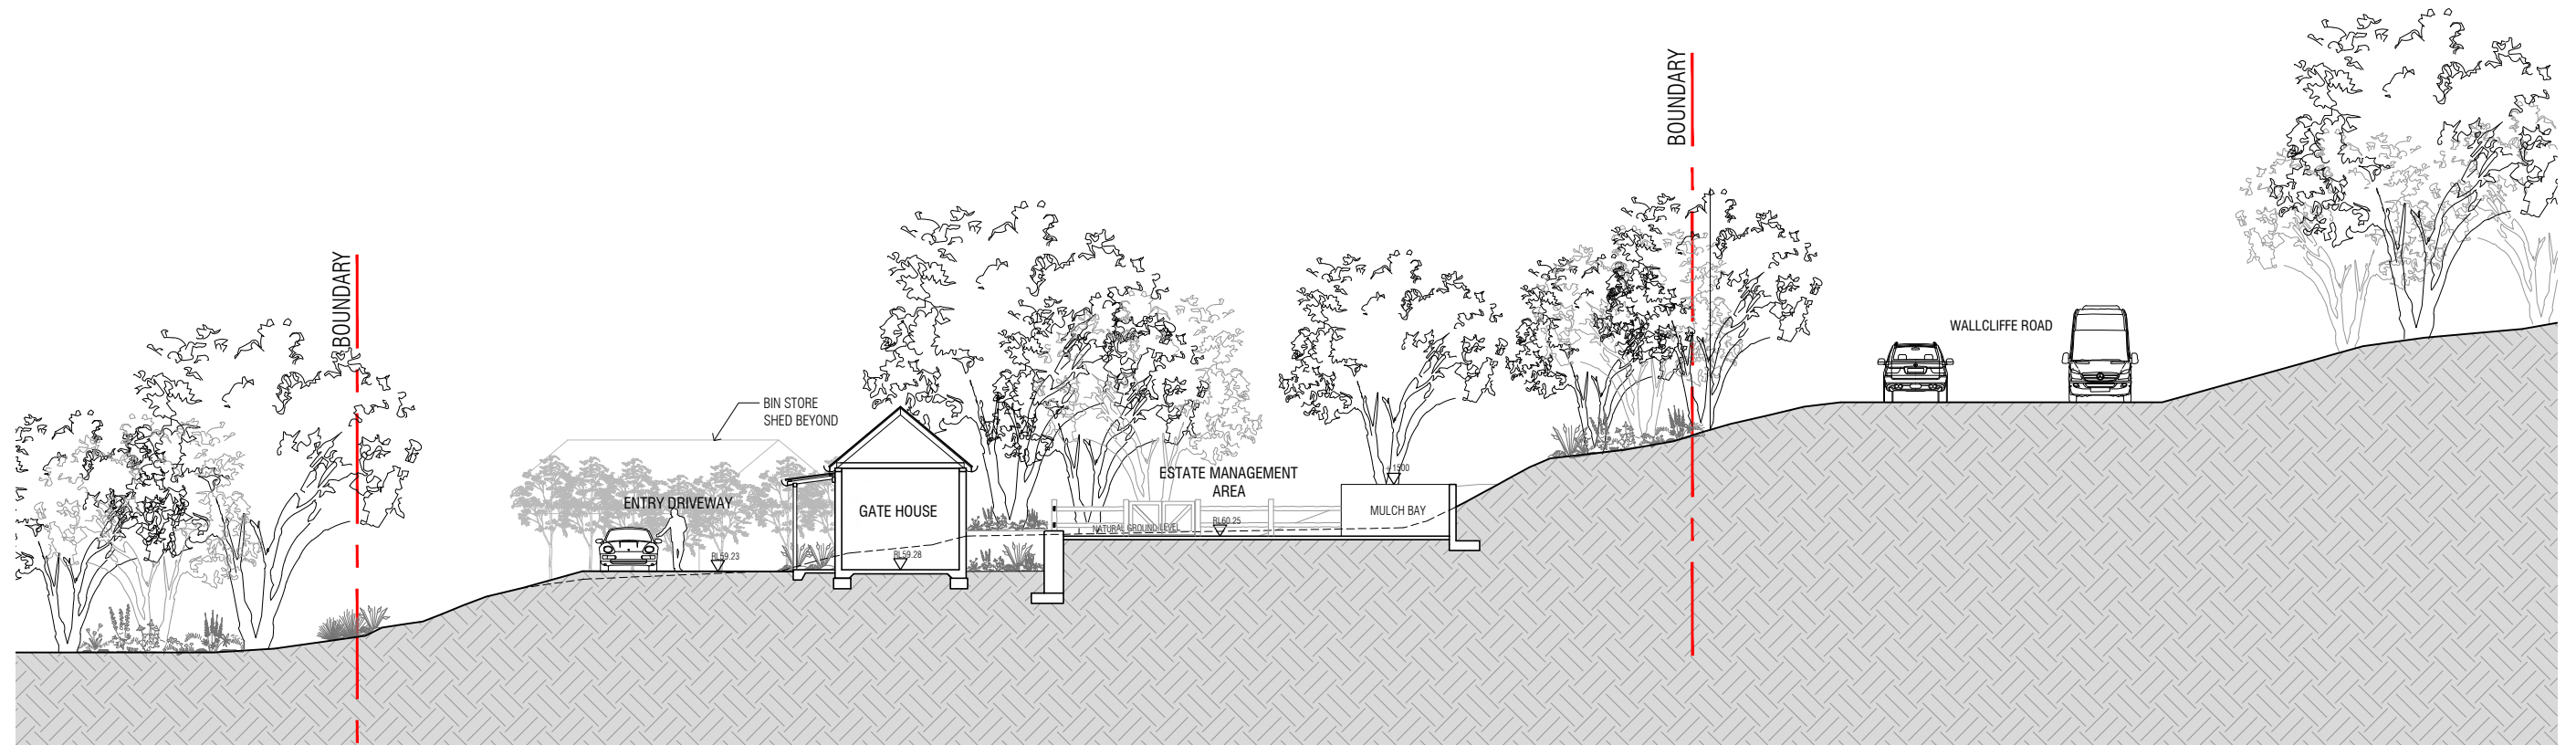

SECTION AA

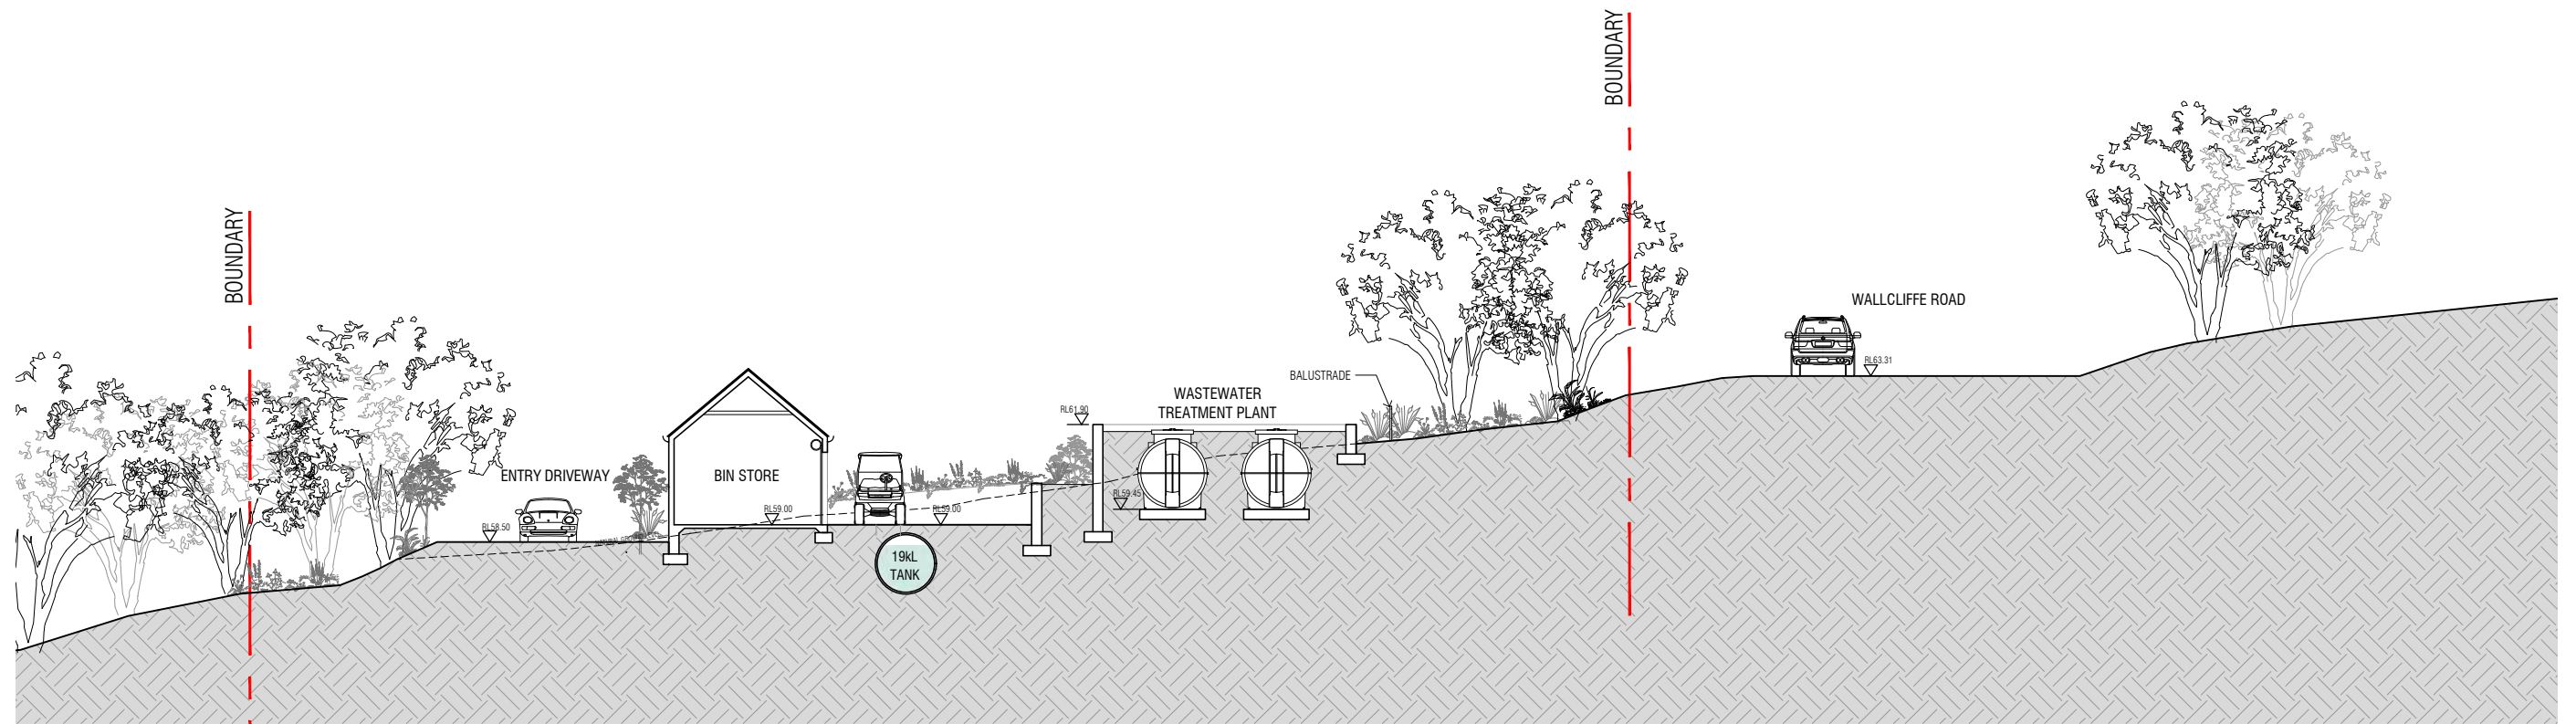

SECTION BB



T +61 8 9388 0333 | www.mjastudio.net
Copyright to this drawing is reserved by MJA Studio and must not be retained or reproduced without their written permission. This is a CAD drawing, do not amend manually.

REV.	DATE	AMENDMENT
A	02.05.23	ISSUE FOR CONSULTANT MARK-UP
B	02.07.24	ISSUE FOR CONSULTANTS
C	29.07.24	ISSUE FOR CONSULTANTS
D	13.09.24	20% ISSUE FOR CONSULTANTS


PROJECT MANAGER: THE LANDSMITH COLLECTION
TOWN PLANNING: TAYLOR BURRELL BARNETT
LANDSCAPE: PAUL BANGAY / SEEDS
HERITAGE: HOCKING HERITAGE
ENVIRONMENTAL: EMERGE ASSOCIATES
CIVIL: THE CIVIL GROUP
TRAFFIC: TRANSCORE
WASTE: ENCYCLE
SUSTAINABILITY: CUNDALL
CULTURAL: BRAD GOODE & ASSOCIATES

CLIENT: THE LANDSMITH COLLECTION
PROJECT: WALLCLIFFE HOUSE


PROJECT ADDRESS: 752 WALLCLIFFE ROAD (LOT 101) MARGARET RIVER, WA
PROJECT STATUS: DD / PRE-CONSTRUCTION

PROJECT NUMBER: 18126
SCALE: 1:250 @ A3
NORTH

DRAWING: ZONE 1 - ENTRY AREA SECTIONS
DRAWING NO.: DD7.04
DRAFTER: [REDACTED]
CHECKED: [REDACTED]
REV.: D

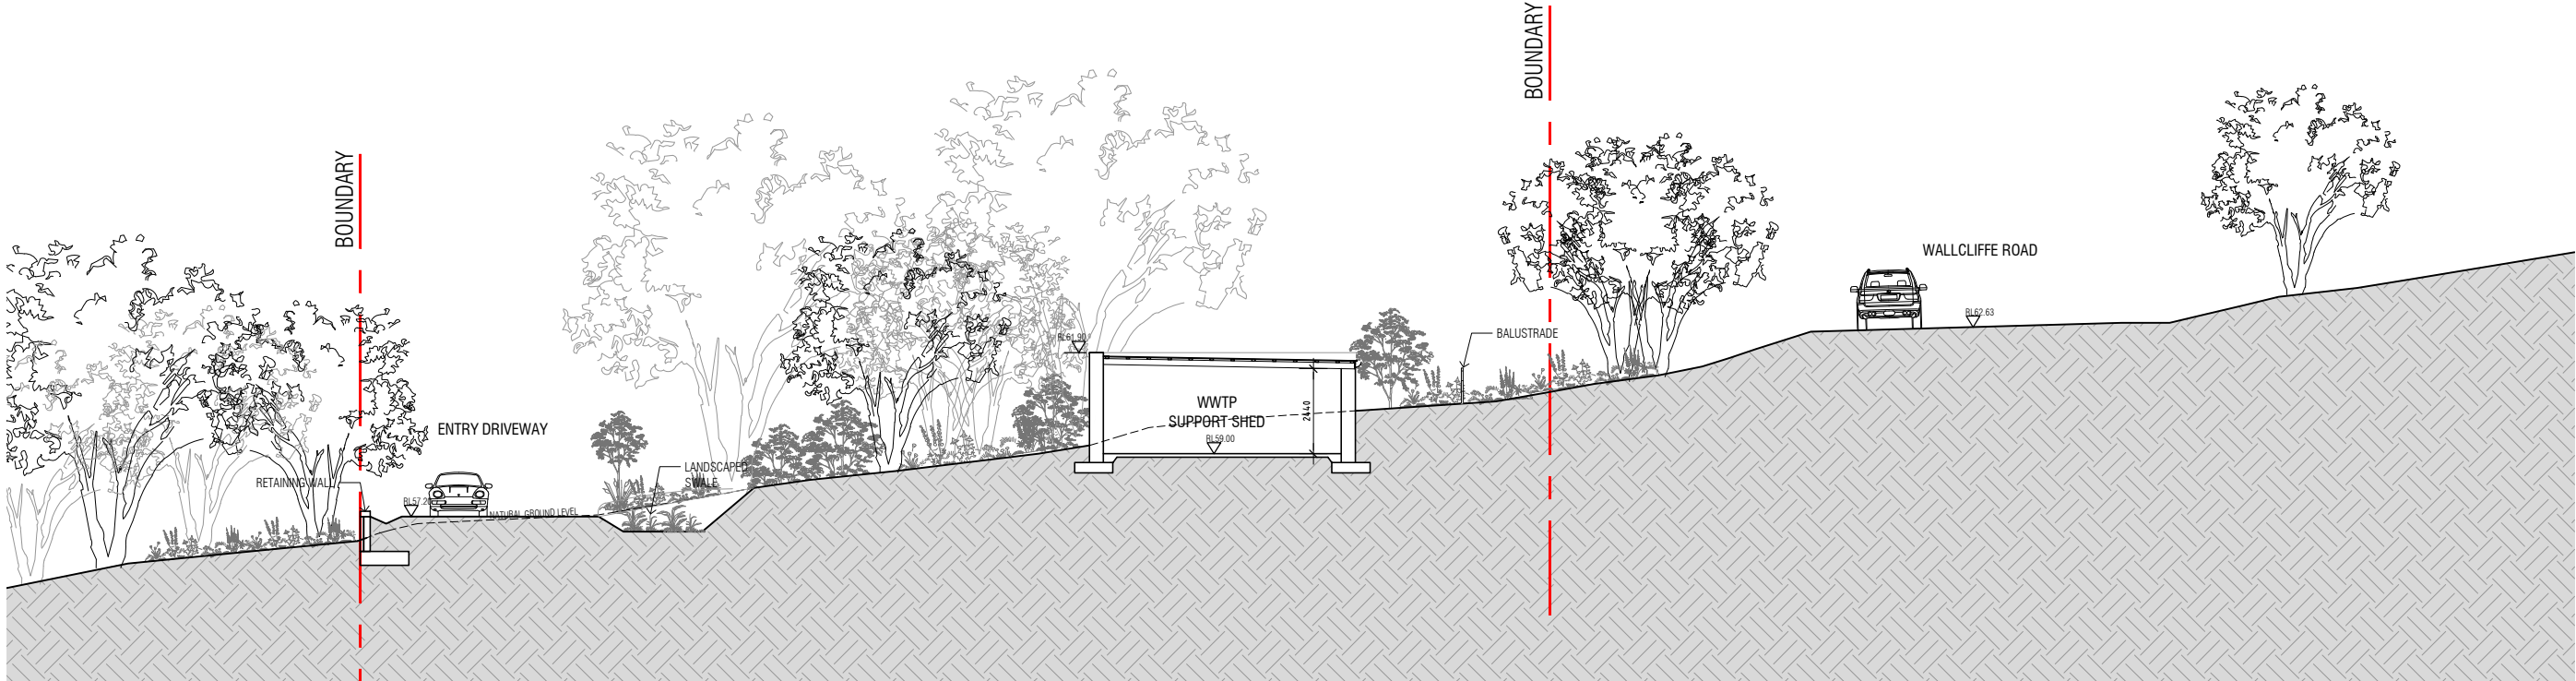

SECTION CC

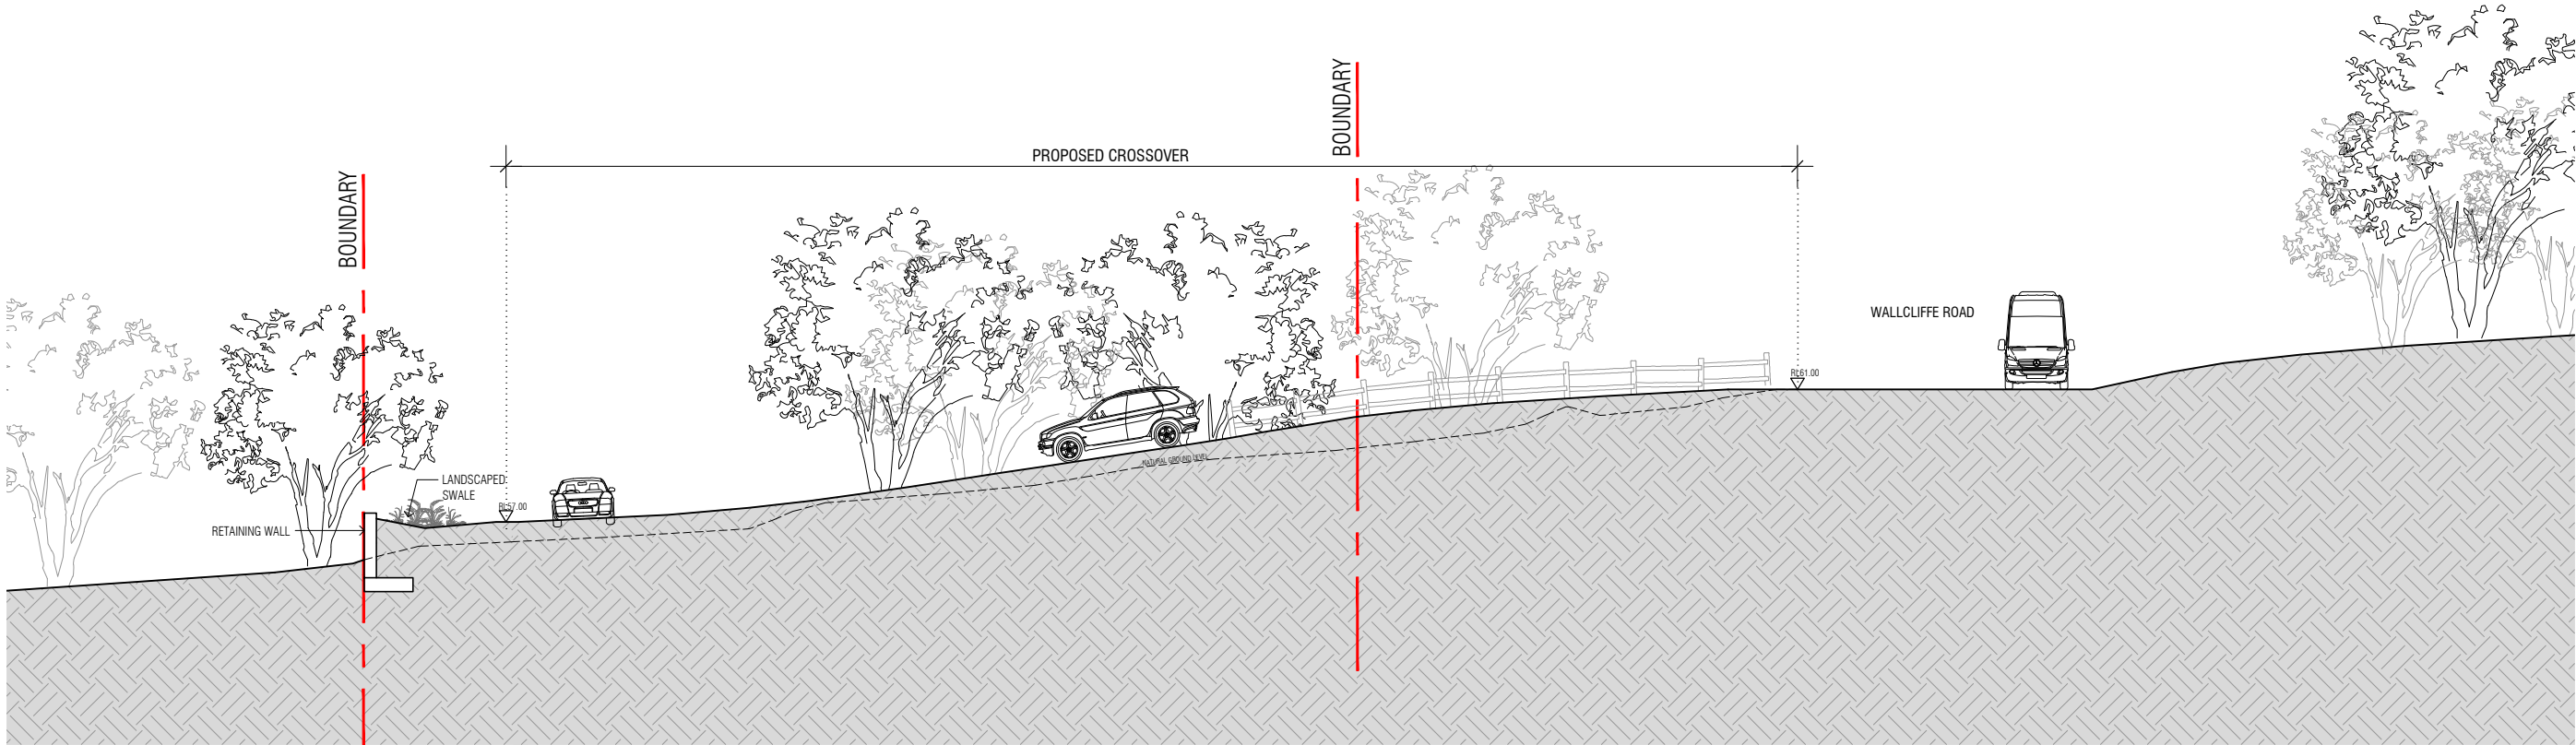

SECTION DD



T +61 8 9388 0333 | www.mjastudio.net
Copyright to this drawing is reserved by MJA Studio and must not be retained or reproduced without their written permission. This is a CAD drawing, do not amend manually.

REV.	DATE	AMENDMENT
A	02.05.23	ISSUE FOR CONSULTANT MARK-UP
B	02.07.24	ISSUE FOR CONSULTANTS
C	29.07.24	ISSUE FOR CONSULTANTS
D	13.09.24	20% ISSUE FOR CONSULTANTS

PROJECT MANAGER: THE LANDSMITH COLLECTION
TOWN PLANNING: TAYLOR BURRELL BARNETT
LANDSCAPE: PAUL BANGAY / SEEDS
HERITAGE: HOCKING HERITAGE
ENVIRONMENTAL: EMERGE ASSOCIATES
CIVIL: THE CIVIL GROUP
TRAFFIC: TRANSCORE
WASTE: ENCYCLE
SUSTAINABILITY: CUNDALL
CULTURAL: BRAD GOODE & ASSOCIATES

CLIENT: THE LANDSMITH COLLECTION
PROJECT: WALLCLIFFE HOUSE

PROJECT ADDRESS: 752 WALLCLIFFE ROAD (LOT 101) MARGARET RIVER, WA
PROJECT STATUS: DD / PRE-CONSTRUCITON

PROJECT NUMBER: 18126
SCALE: 1:200 @ A3
NORTH

DRAWING: ZONE 1 - ENTRY AREA SECTIONS
DRAWING NO.: DD7.05
DRAFTER: [REDACTED]
CHECKED: [REDACTED]
REV.: D