



## Figure



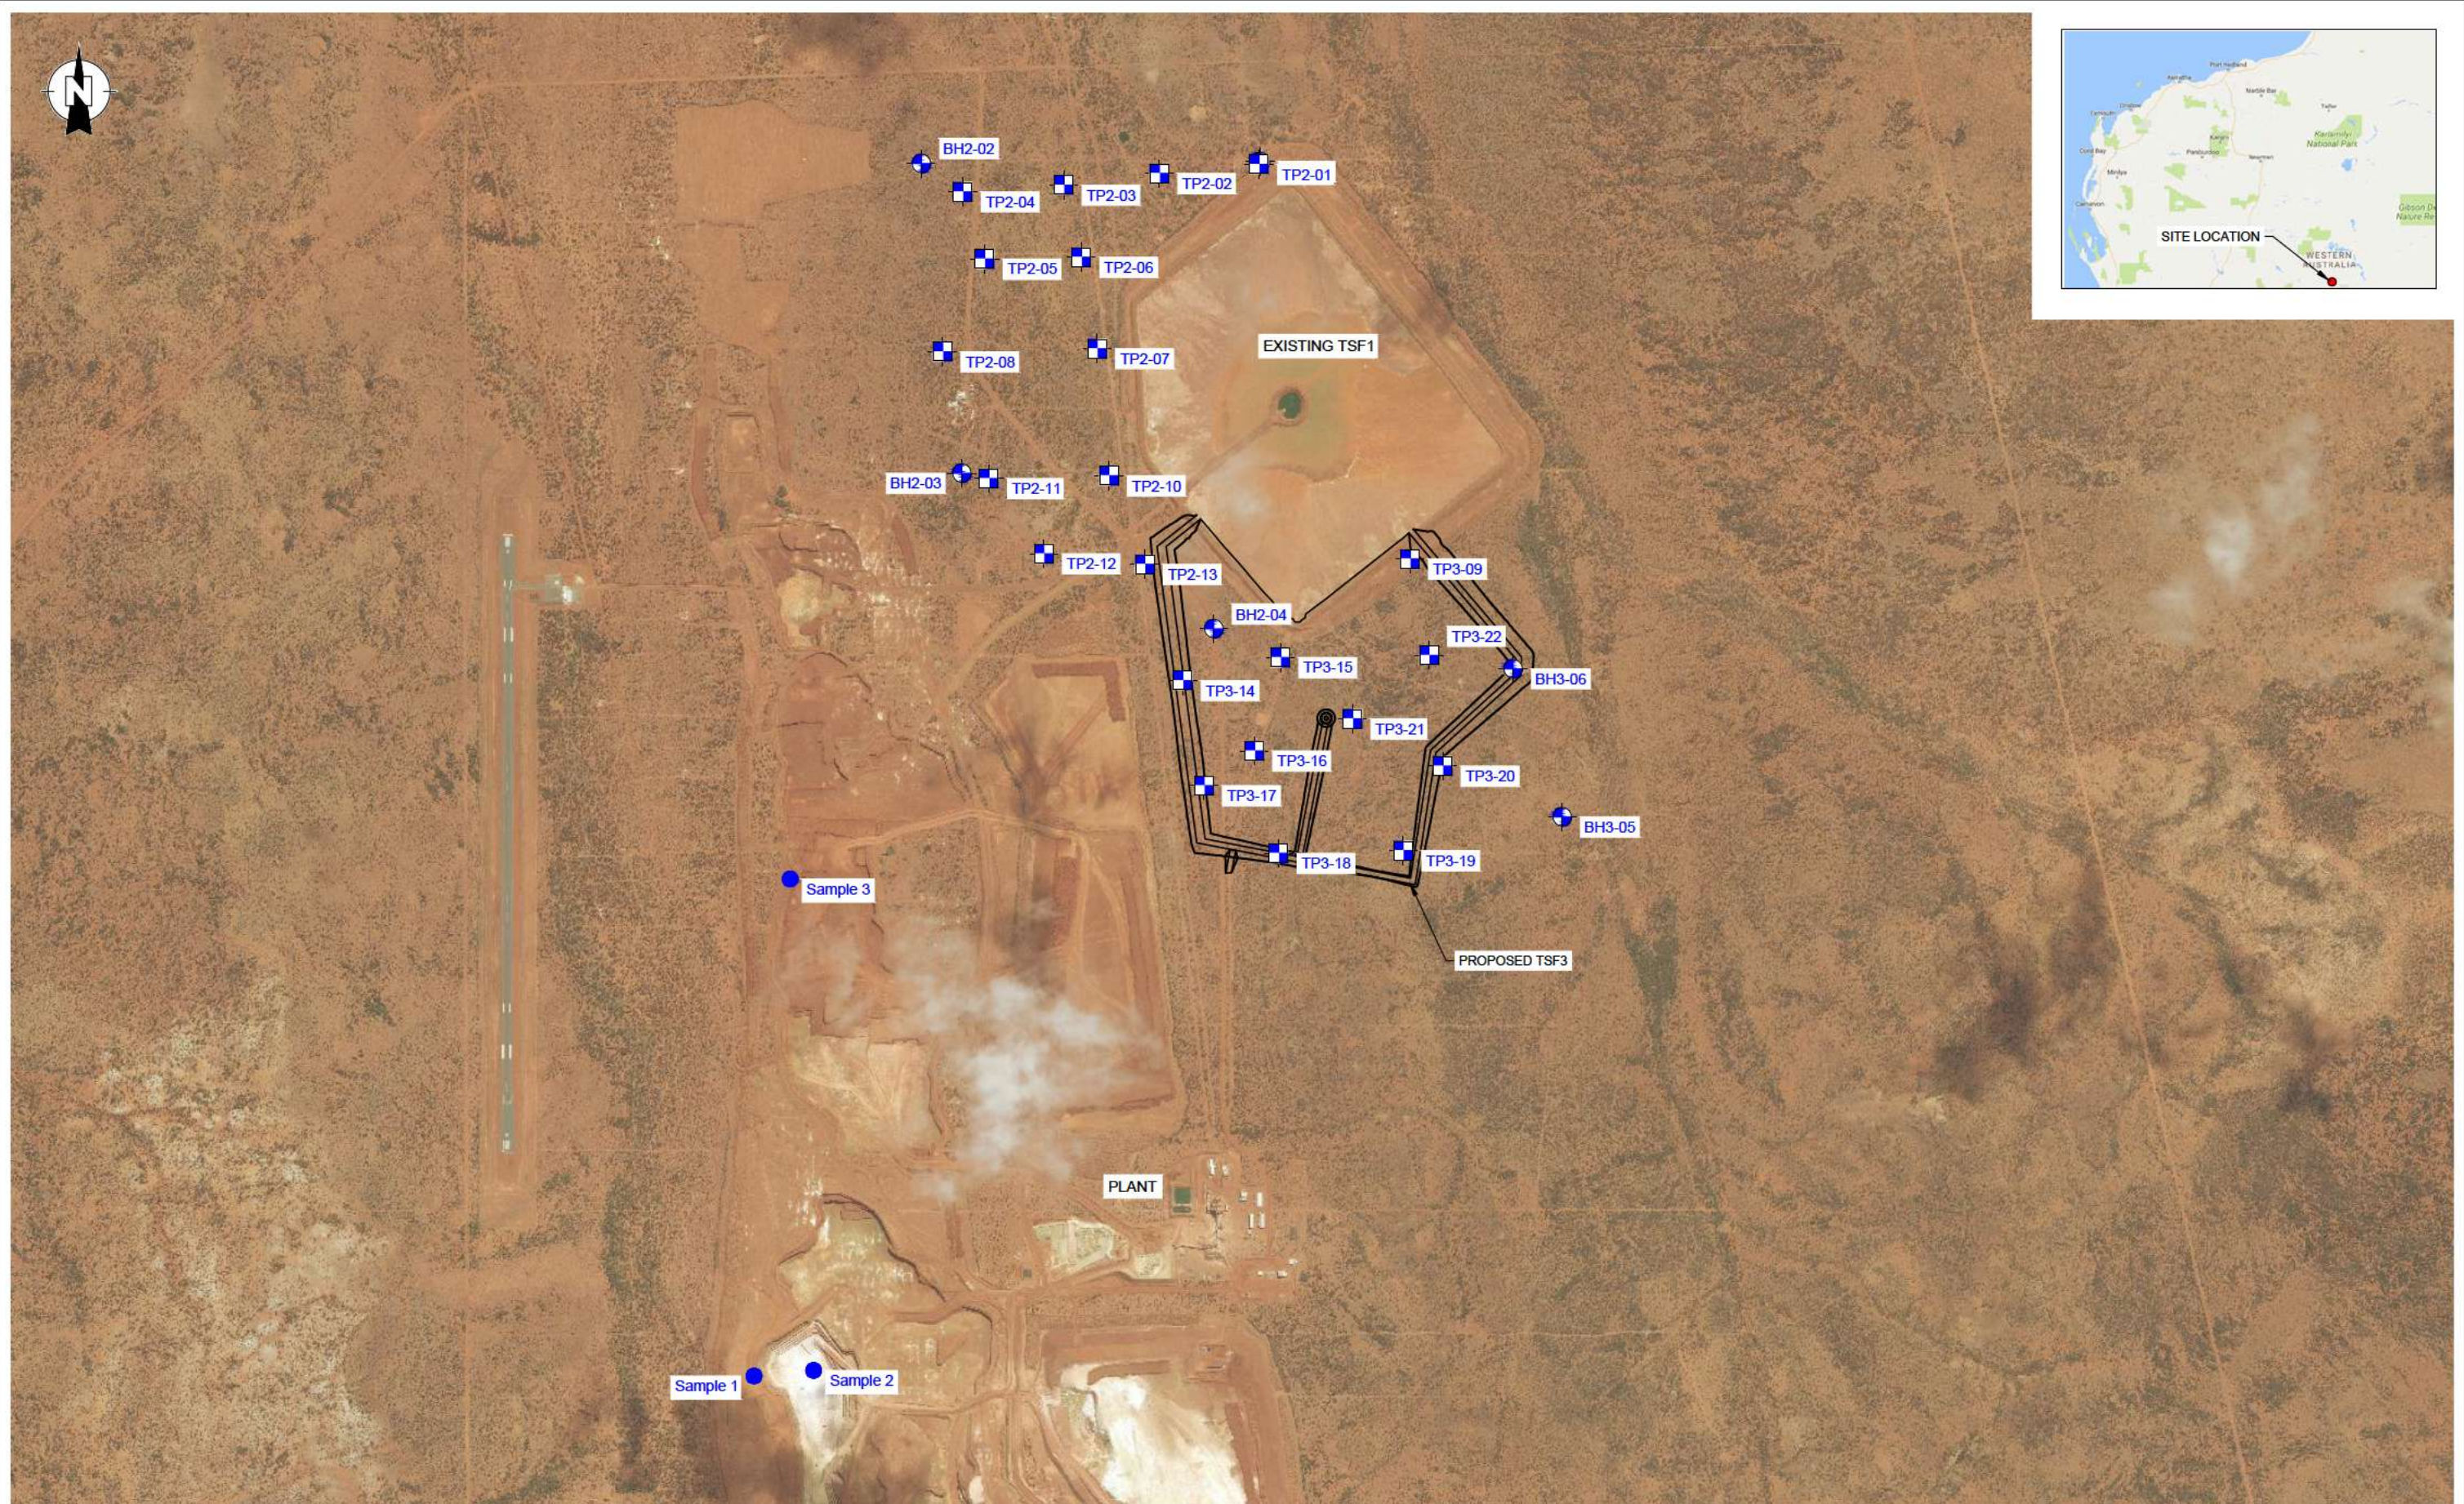

- LEGEND:**
- BH2-01 BOREHOLE LOCATION
  - TP2-01 TEST PIT LOCATION
  - Sample 1 SAMPLE LOCATION

**NOTES:**  
1. AERIAL FROM BING MAPS

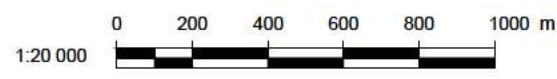

CLIENT:	<b>REGIS RESOURCES LTD</b>	DRAWN:	DE	PROJECT:	PER2021-0102AF
PROJECT:	<b>TSF3 MOOLART WELL DUKETON, WA</b>	CHECKED:	PA	FIGURE:	01
TITLE:	<b>SITE INVESTIGATION PLAN</b>	REVISION:	1	SCALE:	1:20,000
		DATE:	13.10.21	SHEET:	A3 L