

- NOTES:**
1. ALL DIMENSIONS ARE IN METERS UNLESS SPECIFIED.
 2. THIS DRAWING SHALL BE READ IN CONJUNCTION WITH DWG NO'S 11329-C1-DG-0011
 3. THIS DRAWING SHALL BE READ IN CONJUNCTION WITH THE TECHNICAL SPECIFICATION
 4. GROUND INTERFACE IS APPROXIMATE AND SHALL BE DETERMINED ON SITE FROM ACTUAL GROUND LEVELS.
 5. OBTAIN SETOUT FROM THE DESIGN ENGINEER.

LEGEND:


EXTENT OF COMPOSITE LINER

SUBSOIL PIPE SCHEDULE

PIPE No	DIA (mm)	LENGT H (m)	INLET IL (AHD)	OUTLET IL (AHD)
①	100	67.500	381.650	380.975
②	100	67.500	381.650	380.975
③	100	15.172	380.975	380.848

MONITORING WELL SCHEDULE

WELL ID	DIA (mm)	DEPTH (m)	PIT LID RL (AHD)	BASE RL (AHD)	COMMENT
A	1050	2.8	382.974	380.024	INSTALL PIT BASE, LINER AND TRAFFICABLE RECTANGULAR ACCESSES COVER WITH CONCRETE LID BY MRWA DRAWING No. 200231-085-3.

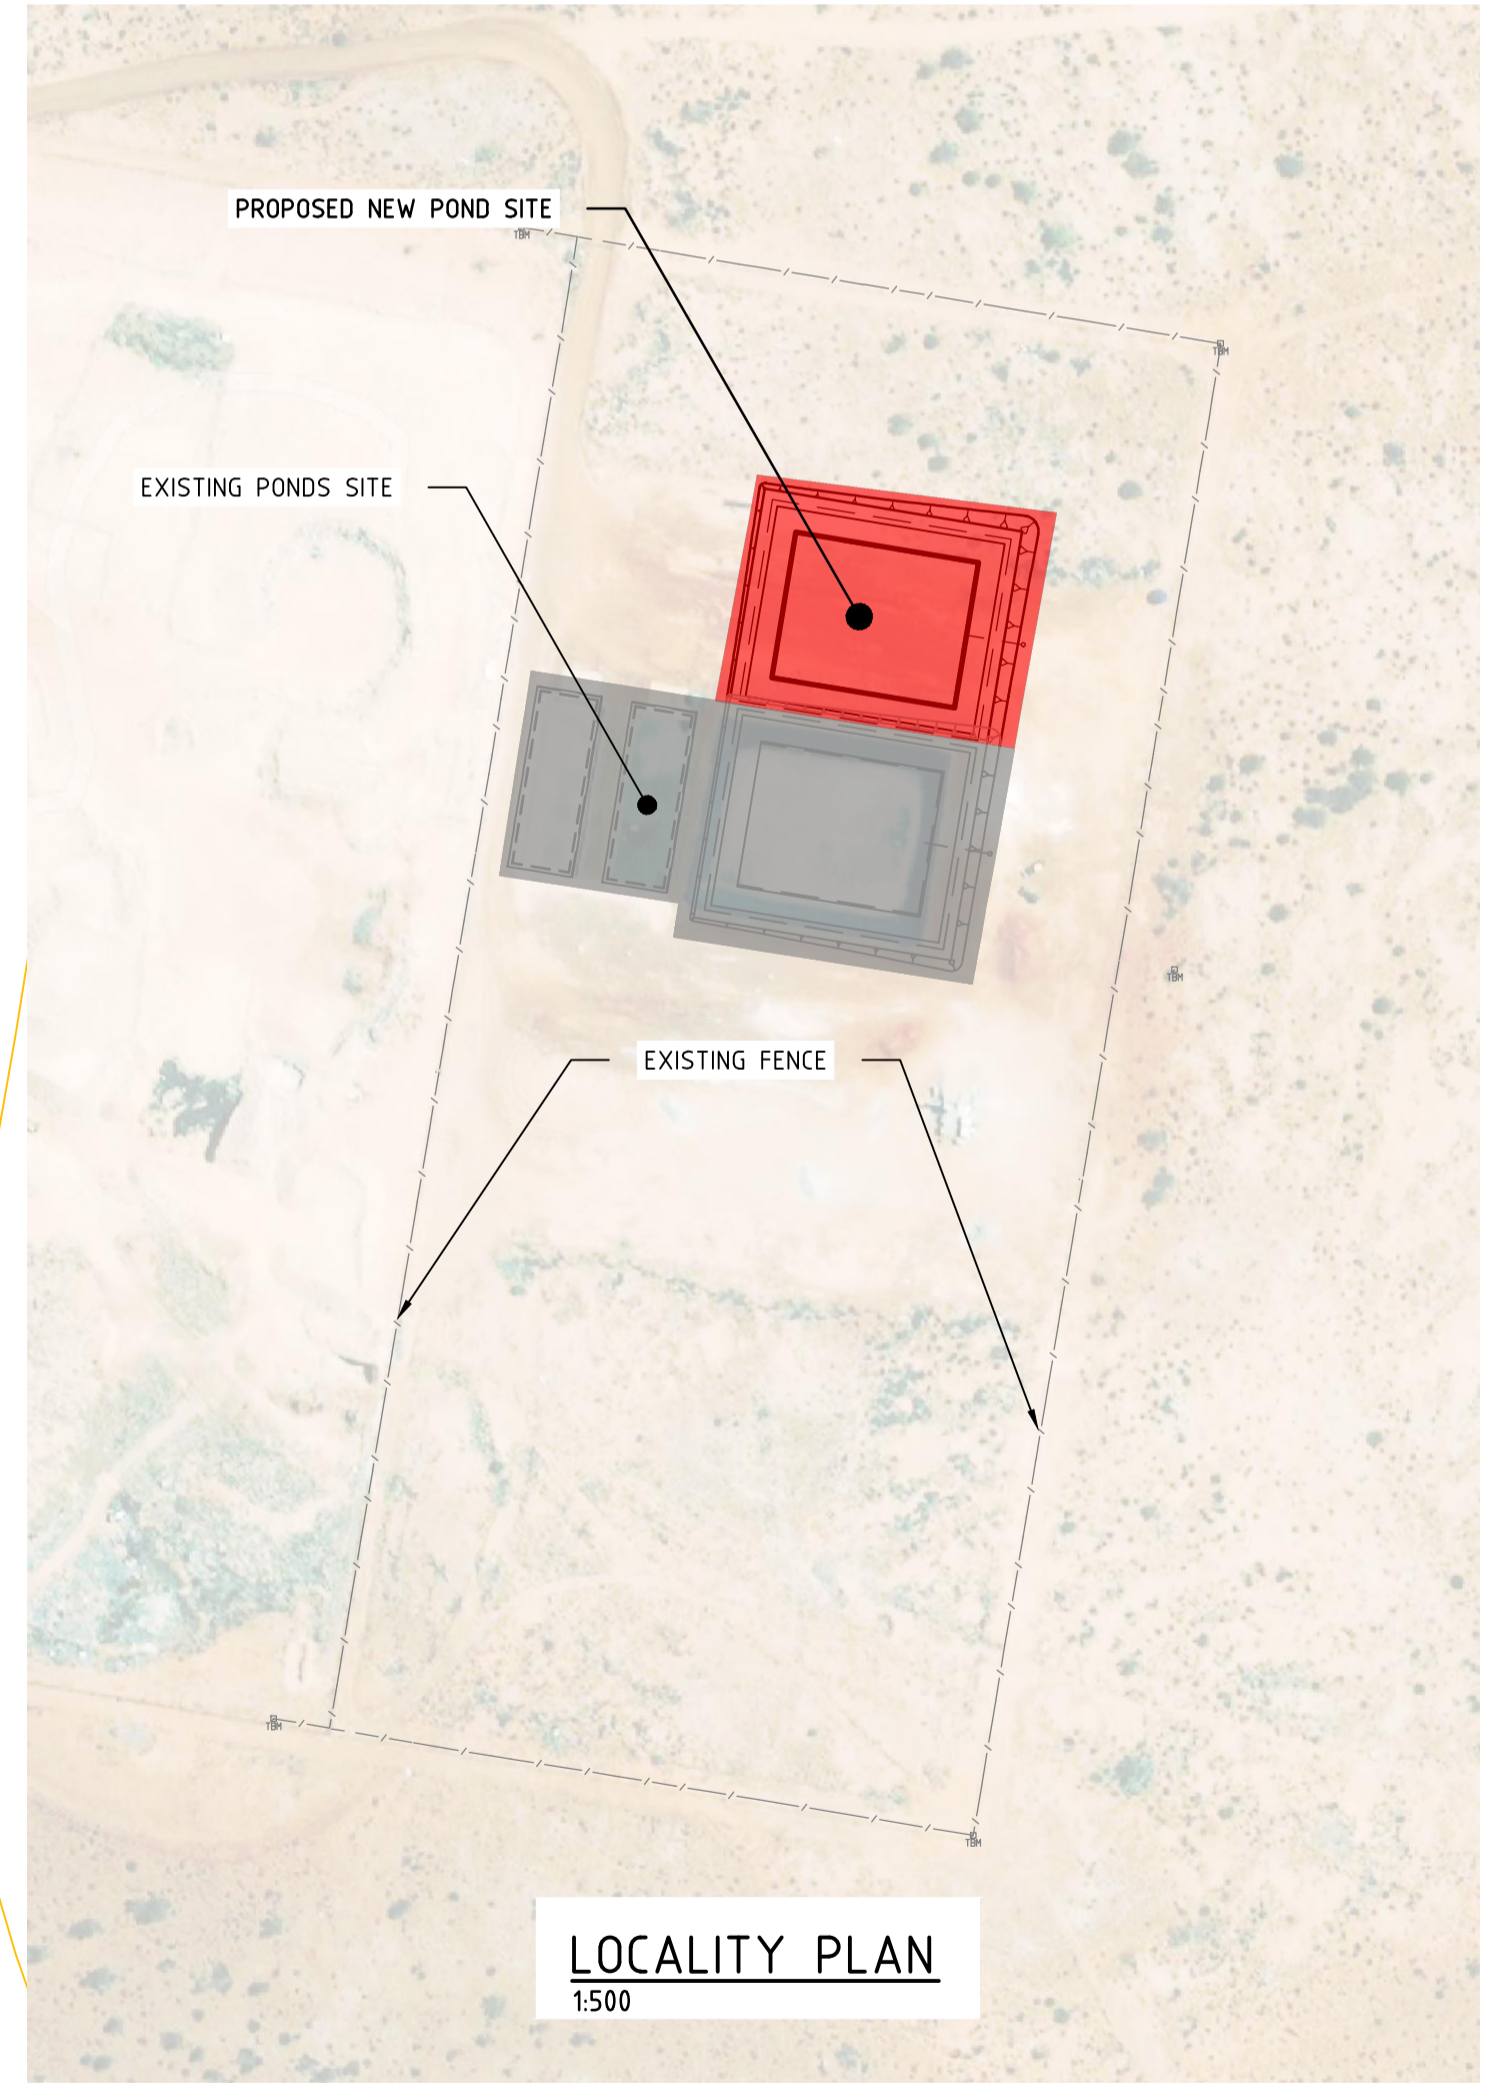

PRELIMINARY DRAWING
NOT TO BE USED FOR CONSTRUCTION PURPOSES

WML Consulting Engineers
Civil | Geotechnical | Structural
CONSULTANT DRAWING NUMBER 11329-C1-DG-0100

BUNBURY +61 8 9722 3544
KALGOORLIE +61 8 9021 1811
PERTH +61 8 9722 3566
wml.com.au

REVISIONS

N°	DESCRIPTION	APPROVED	DATE	DRAWN
A	ISSUED FOR REVIEW	T.K.	APR '24	M.C.

Shire of Leonora

NOTE: * INDICATES SIGNATURES ON ORIGINAL ISSUE OF DRAWING OR LAST REVISION OF DRAWING

NAMES PRINTED IN FULL	DATE	CLIENT
DESIGNED	MAR '24	SHIRE OF LEONORA
DRAWN	MAR '24	
VERIFIED	APR '24	PROJECT
APPROVED	APR '24	LIQUID WASTE POND DUPLICATION

DRAWING TITLE
LOCALITY, GENERAL ARRANGEMENT AND EARTHWORKS PLAN

DRAWING NUMBER
11329-C1-DG-0100

REVISION
A

BEFORE YOU DIG
www.byda.com.au

WARNING:
SERVICES AND CADASTRAL BOUNDARY LOCATIONS SHOWN ARE ONLY INDICATIVE AND MUST NOT BE USED FOR EXCAVATION. THE "BEFORE YOU DIG" SYSTEM SHALL BE USED TO OBTAIN ACCURATE SERVICE LOCATIONS.

1:500 SCALE
A1