


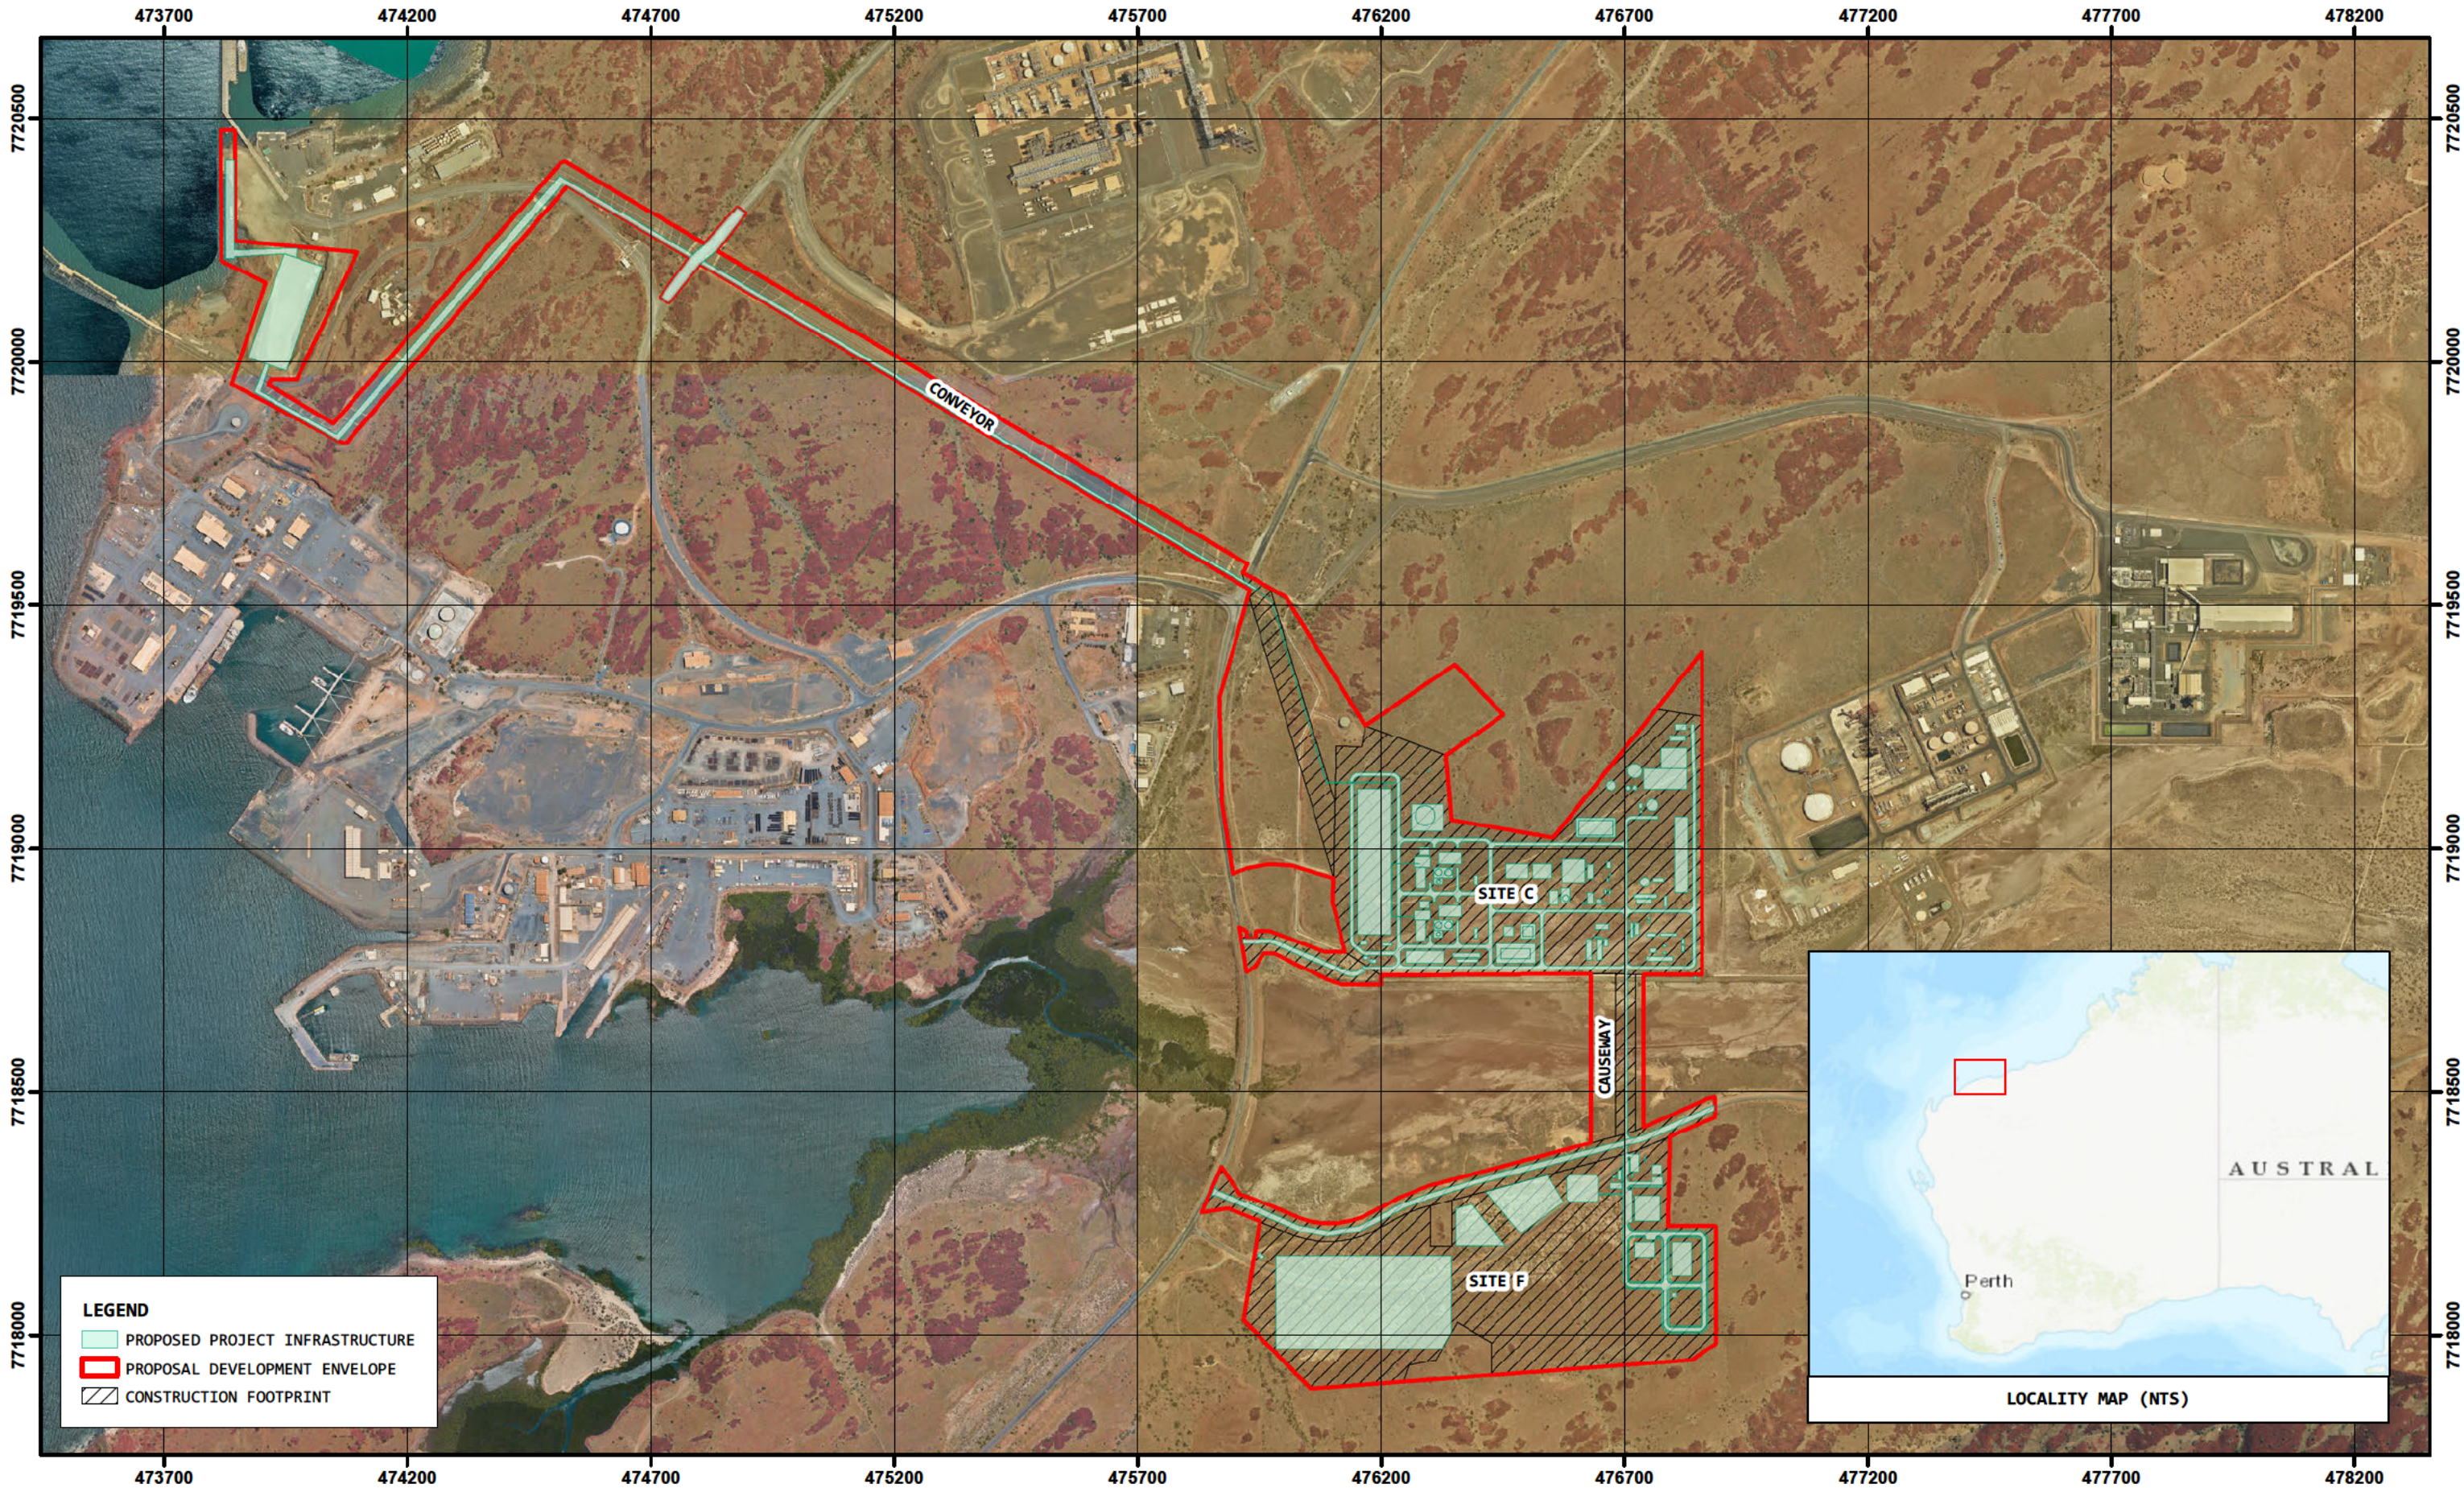

LEGEND

- PROPOSED PROJECT INFRASTRUCTURE
- PROPOSAL DEVELOPMENT ENVELOPE
- CONSTRUCTION FOOTPRINT

COORDINATE SYSTEM: GDA 1994 MGA ZONE 50
PROJECTION: TRANSVERSE MERCATOR
DATUM: GDA 1994
FALSE EASTING: 500,000.0000
FALSE NORTHING: 10,000,000.0000
CENTRAL MERIDIAN: 117.0000
SCALE FACTOR: 0.9996
LATITUDE OF ORIGIN: 0.0000
UNITS: METER

SCALE			
01252505007501,000 METERS			
DRAWN		REVISION	A
CHECKED		DATE	23/10/2023



PROJECT TITLE
PERDAMAN UREA PROJECT
DRAWING TITLE
ATTACHMENT 2 FIG 01