
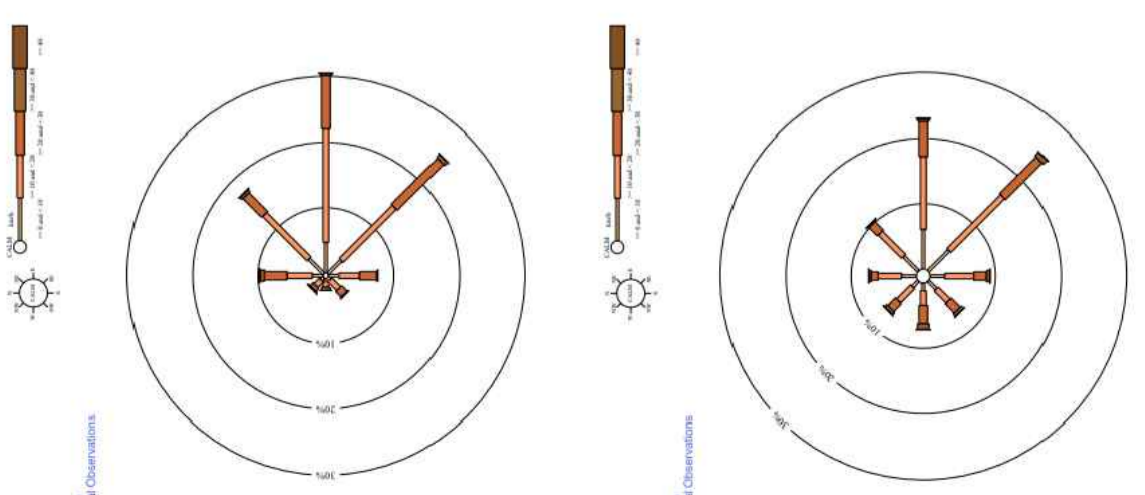


POND1C,1D CONSTRUCTION DRAWING LIST:

- 11-S-001 CONSTRUCTION NOTES
- 11-S-002 SITE LAYOUT
- 11-S-006 ACCESS CHAMBER DETAILS
- 11-S-010 LICENSE PREMISES MAP
- 11-S-011 WWP1C,1D CONNECTOR PIPE WORK
- 11-S-012 WWP1C,1D EMBANKMENT SECTIONS AND DETAILS

PRELIMINARY
NOT FOR CONSTRUCTION

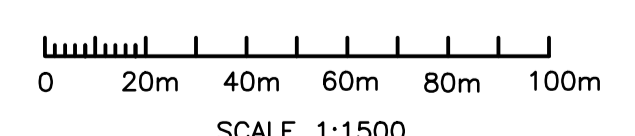

	6 30/03/26 POND1C,1D- ISSUED FOR REVIEW FJ GD 5 25/09/25 UPDATED WITH NEW INLET LOCATION BD GD 4 10/01/24 ADDITION OF ROCK FILTERS AND NEW INLET SCREEN BD GD 3 21/04/22 CHANGE WWP3 PIPE LEVEL/CHANGE WWP3 PIPE LEVELS RB GD 2 24/02/22 WWP2 WEST BANK SECTION JP GD 1 30/07/21 CHANGE POND FLOOR LEVELS FOR ROCK IN PONDS A1 & A2 - NOT USED RB GD REV DATE AMENDMENT DRN APPD		City of Kalgoorlie - Boulder CITY SEWERAGE RETICULATION SOUTH BOULDER WWP GENERAL SITE LAYOUT		DRAWN FJ CHECKED GD DATE 23.03.2026 SCALE 1:1000 REVISION 6 SHEET 1 OF 1	ORIGINAL SIZE A1
	11-S-002					