


Source:

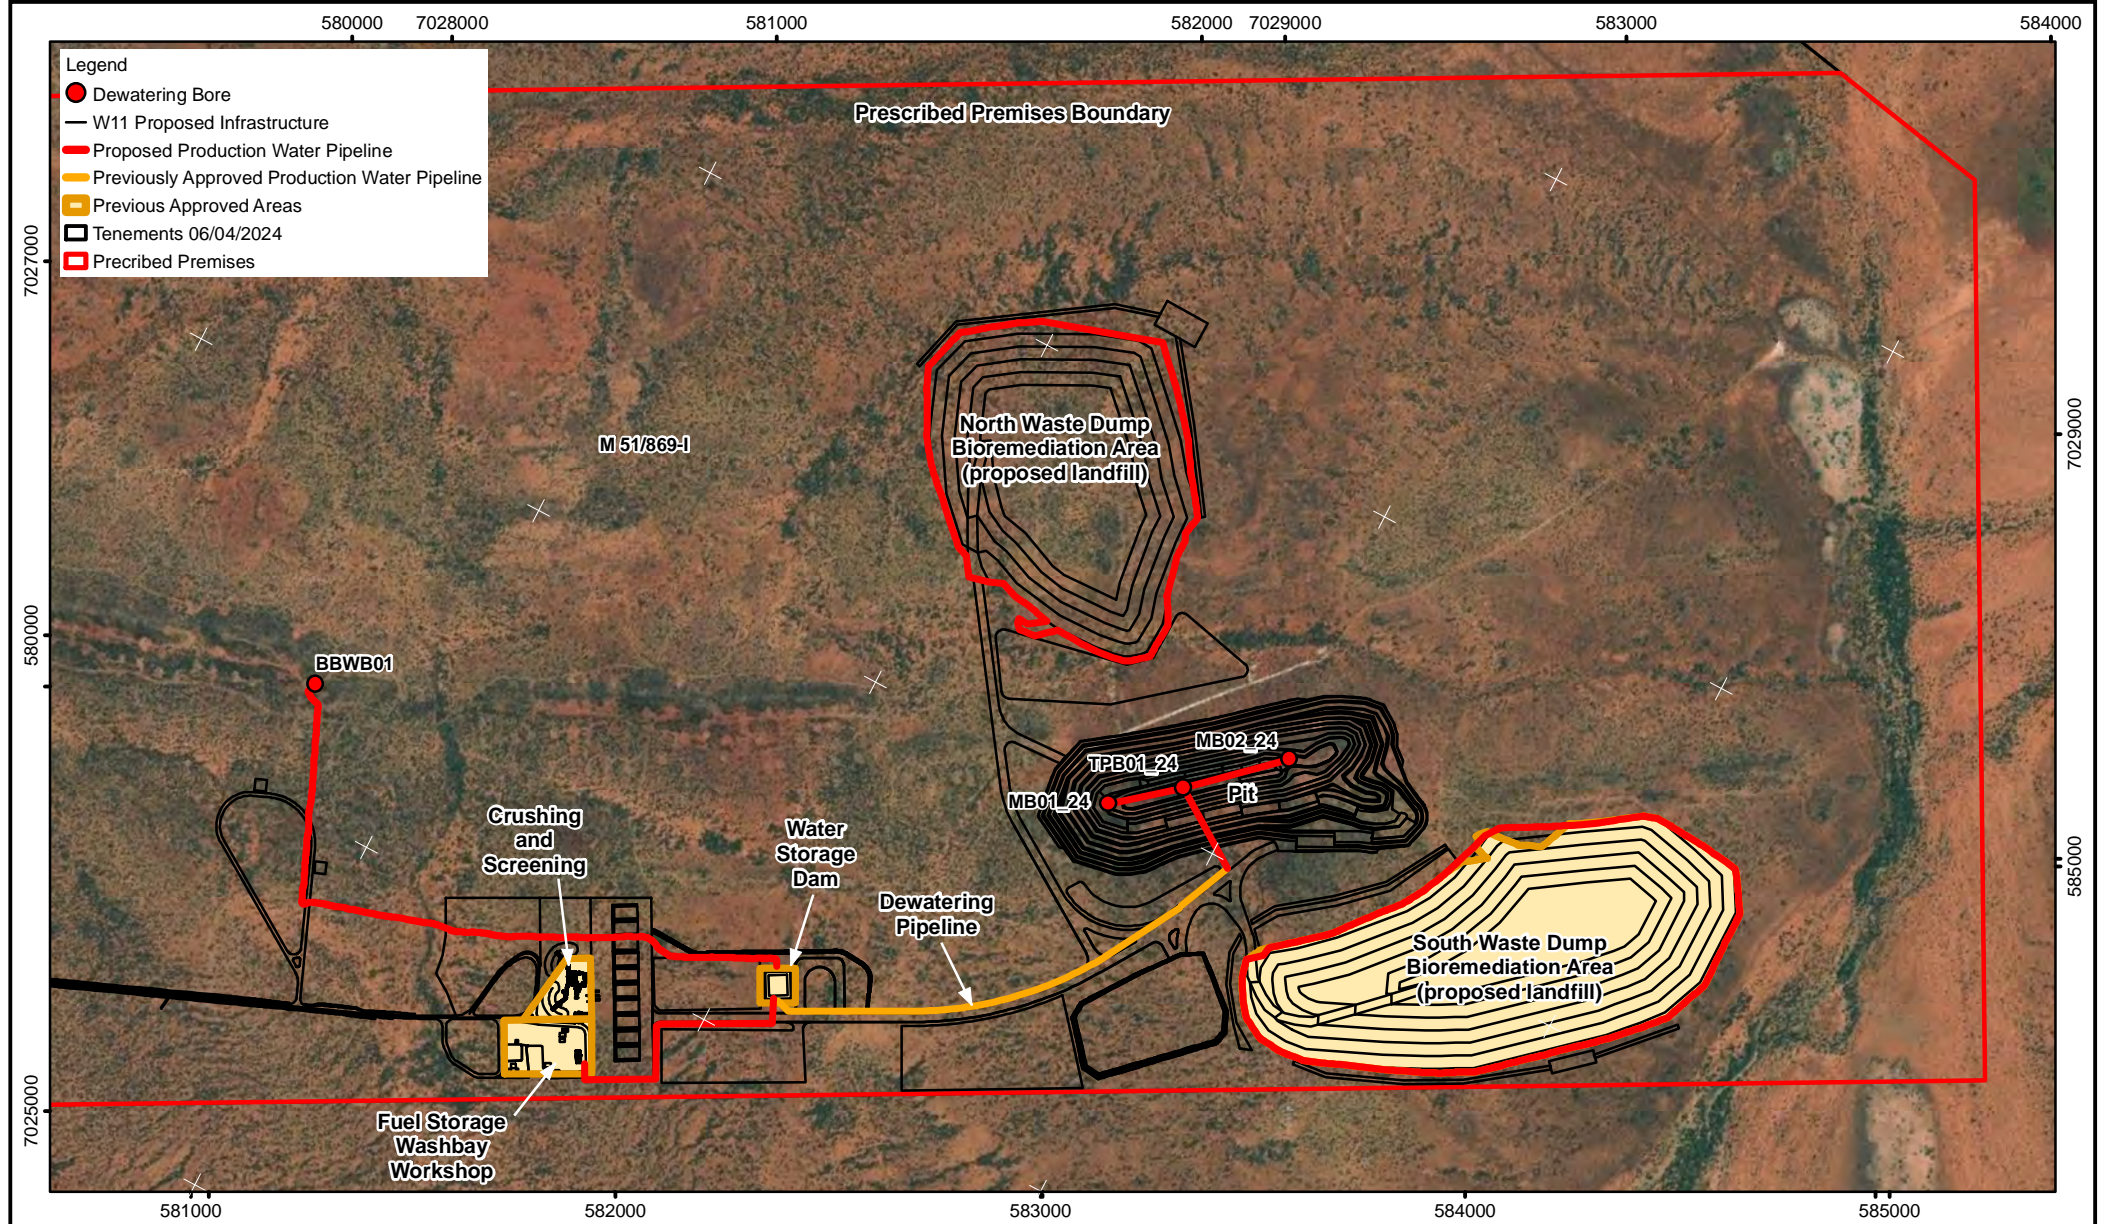

- Legend**
- Dewatering Bore
 - W11 Proposed Infrastructure
 - Proposed Production Water Pipeline
 - Previously Approved Production Water Pipeline
 - ▭ Previous Approved Areas
 - ▭ Tenements 06/04/2024
 - ▭ Precribed Premises

M 51/869-I

North Waste Dump
Bioremediation Area
(proposed landfill)

BBWB01

Crushing and
Screening

Water
Storage
Dam

Dewatering
Pipeline

MB01_24


TPB01_24

MB02_24

Pit

Fuel Storage
Washbay
Workshop

South Waste Dump
Bioremediation Area
(proposed landfill)

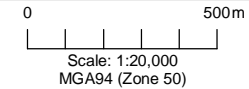

Author: G. Seat, J. Shepherdson
Date: November 2025 Rev: F A4

FENIX Fenix Beebyn Pty Ltd.
Lv 33, 1 Spring St Perth, WA 6000
Head Office: + 61 (0)8 9226 2011
<https://fenixresources.com.au>

CAD Ref: a3028_Env_07_14_02
Drawn: CAD Resources
www.cadresources.com.au ~ Tel: (08) 9246 3242

**Beebyn-W11 Iron Ore Deposit
Prescribed Premises
Mine Site as at 27/11/2025**