


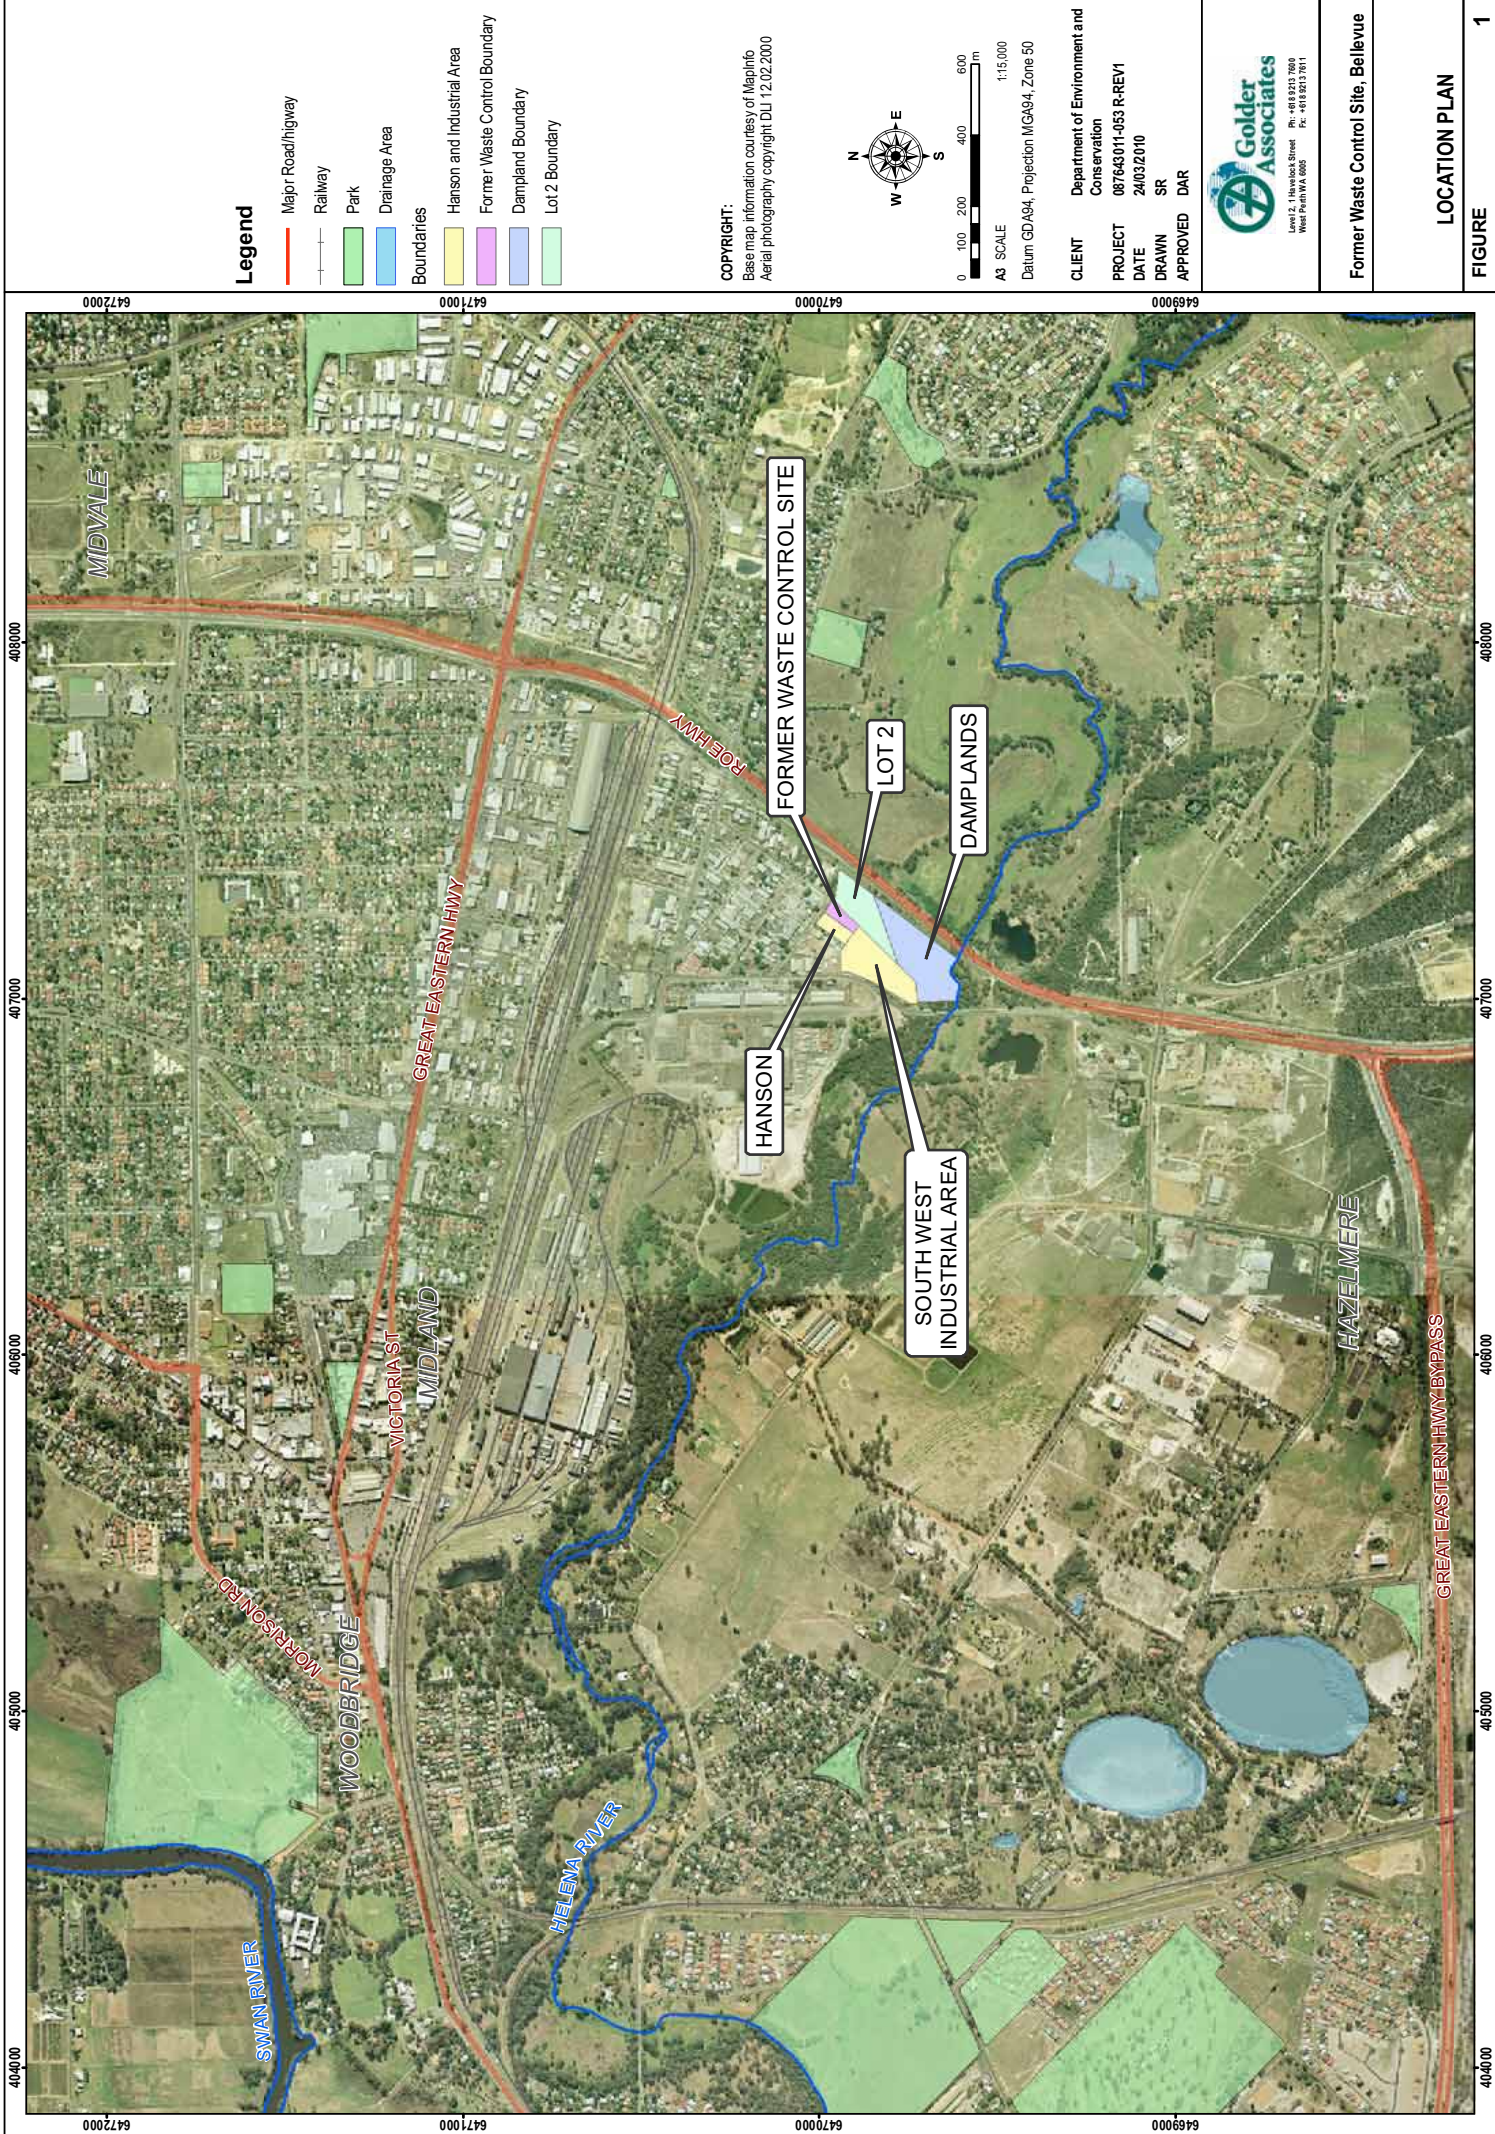


Legend

- Major Road/Highway
- Railway
- Park
- Drainage Area
- Boundaries
- Hanson and Industrial Area
- Former Waste Control Boundary
- Dampland Boundary
- Lot 2 Boundary

COPYRIGHT:

Base map information courtesy of MapInfo
Aerial photography copyright DU 12.02.2000

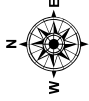

0 100 200 400 600 m
A3 SCALE 1:15,000
Datum GDA94, Projection MGA94, Zone 50

CLIENT Department of Environment and Conservation
PROJECT 087643011-053 R-REV1
DATE 24/03/2010
DRAWN SR
APPROVED DAR



Former Waste Control Site, Bellevue

LOCATION PLAN



0 25 50 75 100
m

A3 SCALE 1:1,500

Datum GDA94, Projection MGA94, Zone 50

COPYRIGHT:
Aerial photography(2006) and Cadastre
Sourced from Landgate

Level 2, 1 Havelock Street
 West Perth WA 6005
 Ph: +618 9213 7600
 Fx: +618 9213 7611

N

Wells

AQUIFER TYPE

- Alluvium
- Base of Guildford
- Guildford (Regional)
- Shallow
- Leederville
- ✕ Decommissioned or Destroyed

Legend:

- ▲ Staff Gauges
- ▲ River Sampling
- Drainage
- Site Boundaries
- Cadastre

Former Waste Control Site, Bellevue

SITE PLAN AND


SAMPLE LOCATIONS

PROJECT 087643011-053-R-REV1

DATE 24/03/2010

DRAWN SR

APPROVED DAR

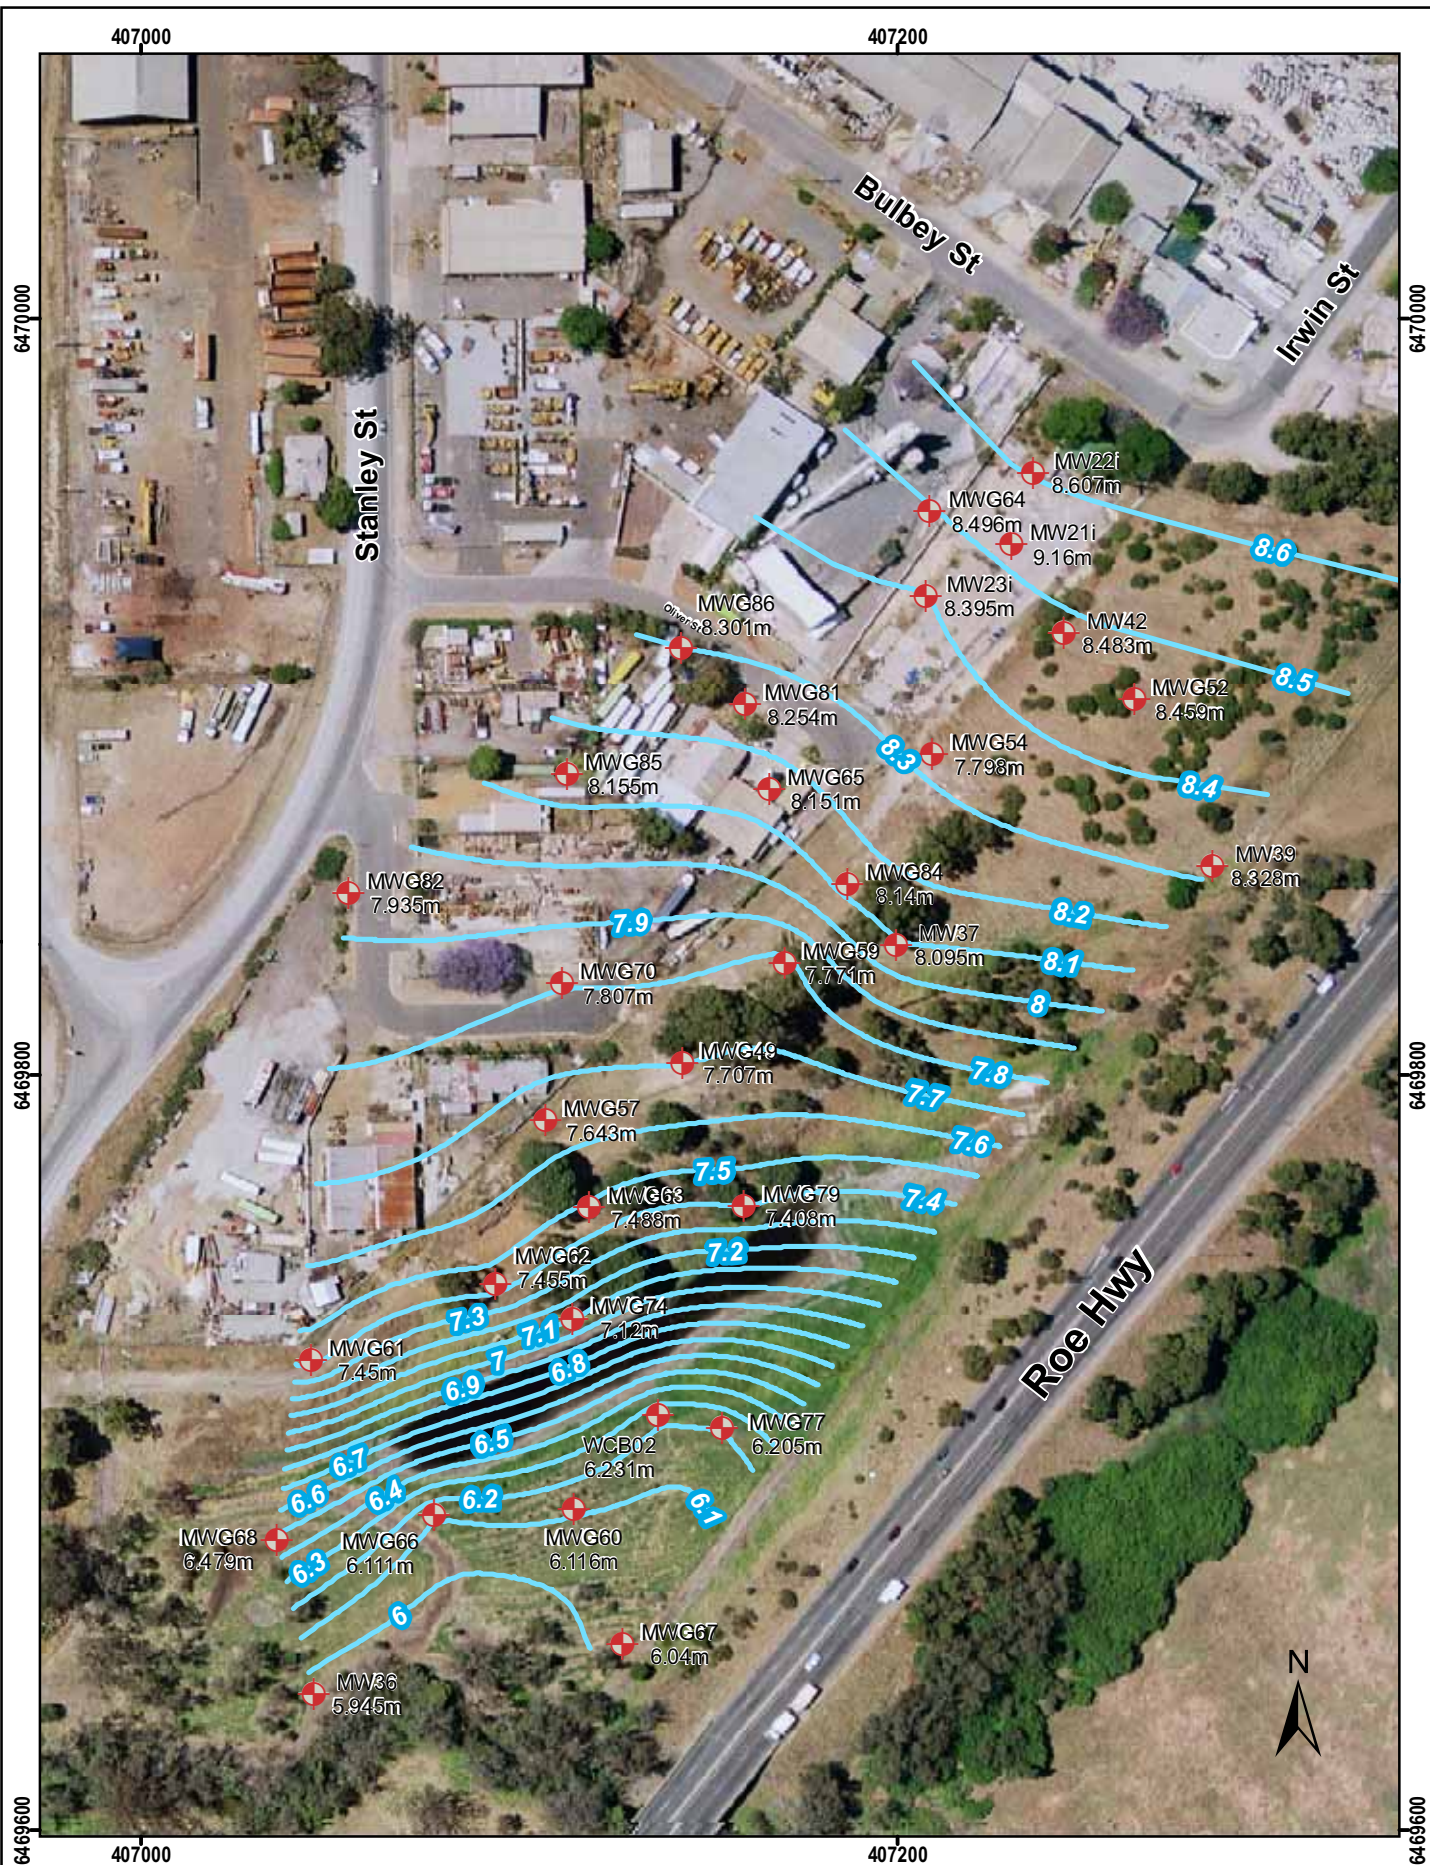

PROJECT 087643011-053 R-REV1
 DATE 24/03/2010
 DRAWN SR
 APPROVED DAR

0 10 20 40 60 80
 Meters
 A4 SCALE 1:2,000
 Datum GDA94, Projection MGA94, Zone 50

Well in Guildford (Regional) Aquifer
 And Mar 09 water level (mAHD)
 Inferred Groundwater Contour (m AHD)


COPYRIGHT:
 Aerial photography source: Landgate SLIP (2006)
 Note: Groundwater levels in MW21i & MWG54
 have not been used to generate the groundwater contours.



Department of Environment and Conservation

Former Waste Control Site, Bellevue
GROUNDWATER ELEVATIONS AND
INFERRED GROUNDWATER CONTOURS IN
THE REGIONAL WATERTABLE
(GUILDFORD FORMATION) - MAR 2009

Figure
3

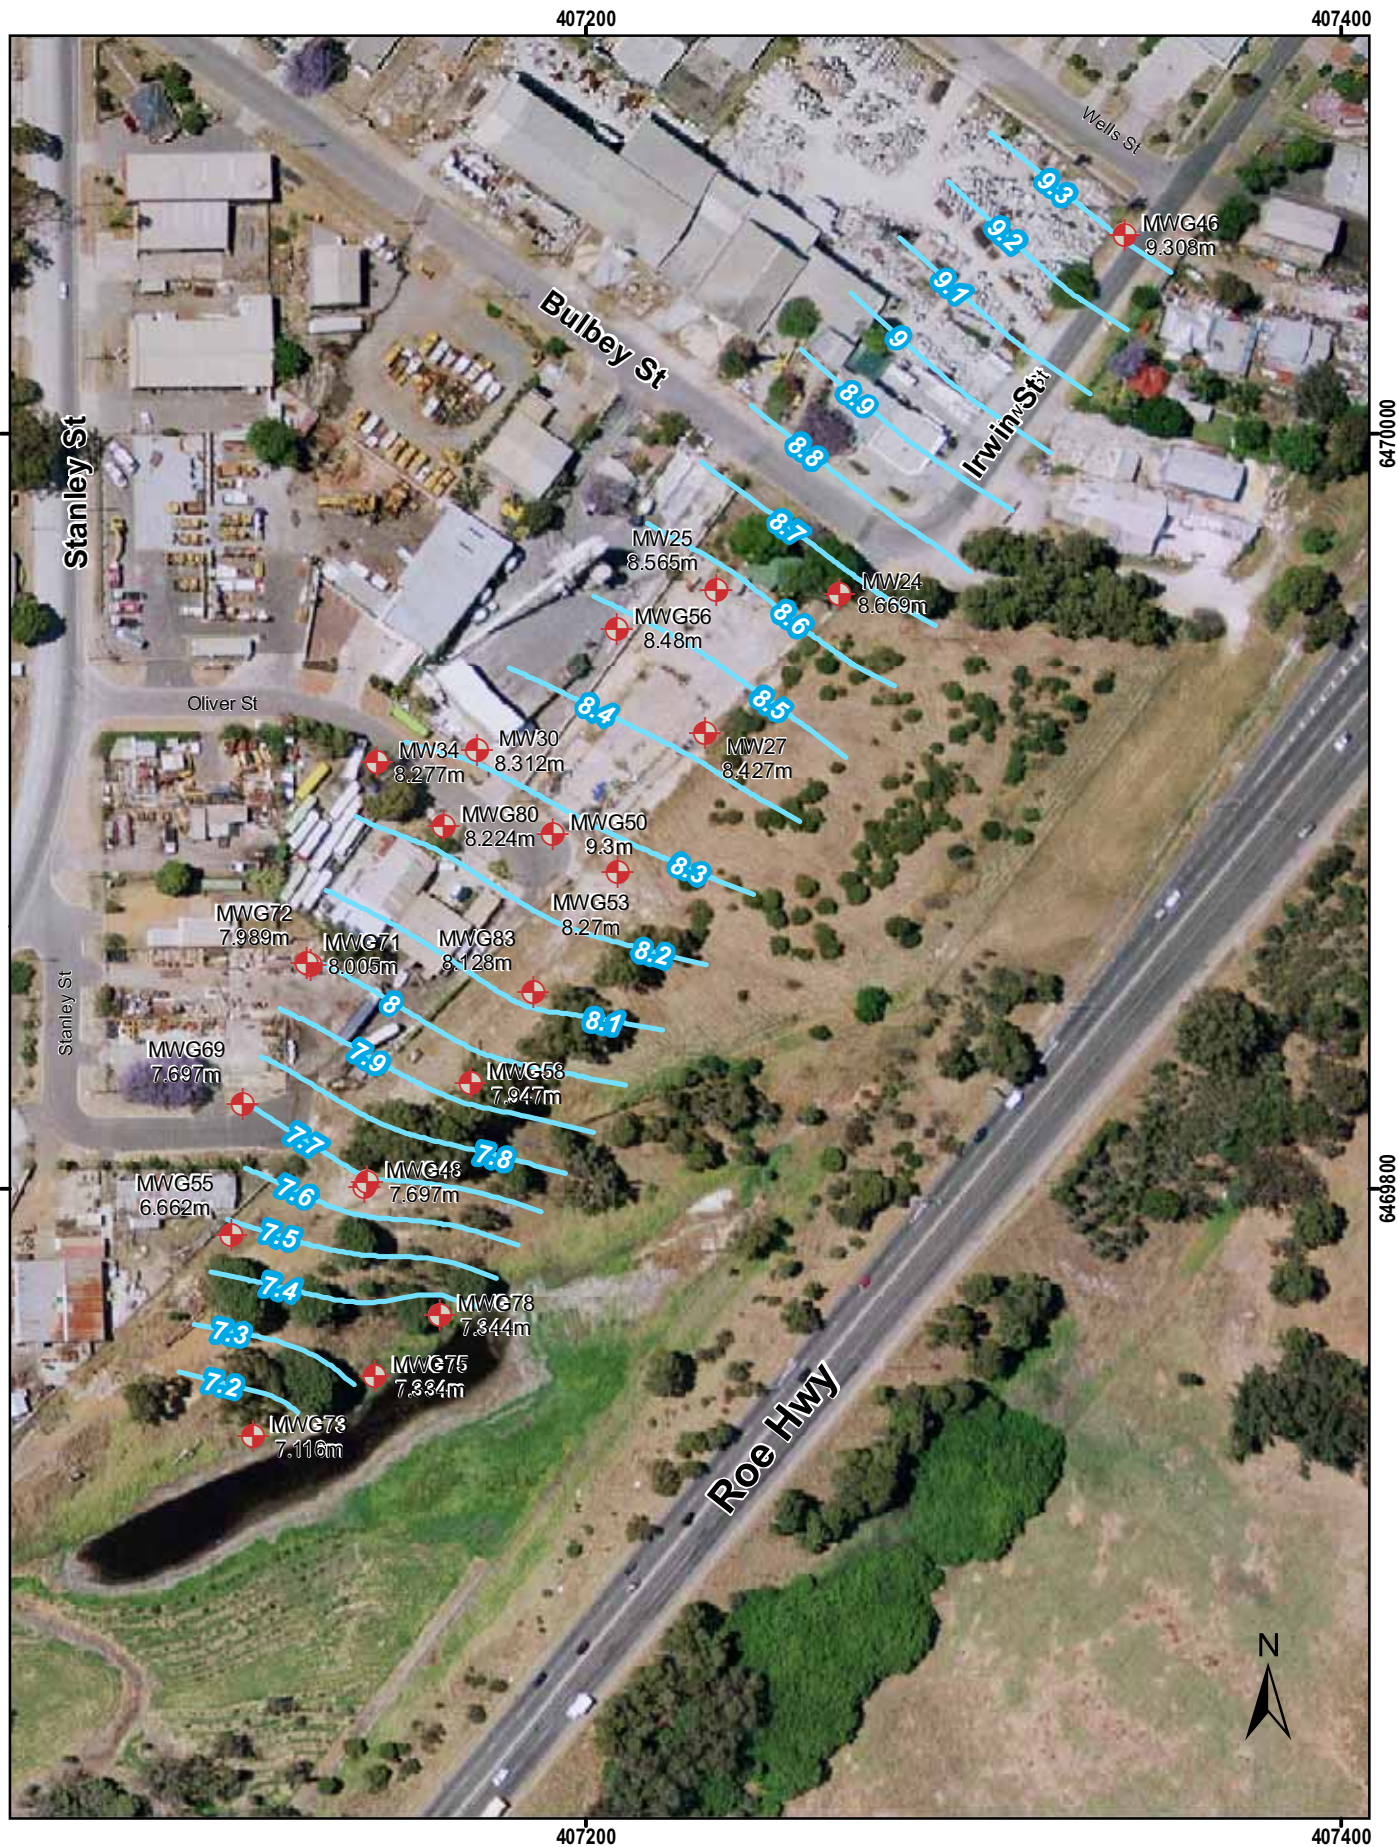

PROJECT 087643011-053-R-REV1
 DATE 24/03/2010
 DRAWN SR
 APPROVED DAR



0 10 20 40 60 80 Meters
 A4 SCALE 1:2,000
 Datum GDA94, Projection MGA94, Zone 50

COPYRIGHT:
 Aerial photography copyright DLI 12.02.2000



Well in Base of Guildford Aquifer
 And Mar 09 water level (mAH)



Inferred Groundwater Contour (m AH)

Department of Environment and Conservation

Former Waste Control Site, Bellevue


GROUNDWATER ELEVATIONS AND INFERRED
 GROUNDWATER CONTOURS IN THE BASE
 OF GUILDFORD FORMATION - MAR 2009



PROJECT 087643011-053-R-REV1
 DATE 24/03/2010
 DRAWN SR
 APPROVED DAR



Level 2, 11 Hancock Street
 West Perth WA 6005
 Ph: +61 8 9213 7000
 Fx: +61 8 9213 7011

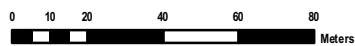

A4 SCALE 1:2,000
 Datum GDA94, Projection MGA94, Zone 50

COPYRIGHT:
 Aerial photography copyright DLI 12.02.2000



Well in the Leederville Aquifer
 And Mar 09 water level (mAHD)




Inferred Groundwater Contour (m AHD)


Former Waste Control Site, Bellevue

GROUNDWATER ELEVATIONS AND INFERRED
 GROUNDWATER CONTOURS IN
 THE LEEDERVILLE FORMATION - MAR 2009

Figure 5

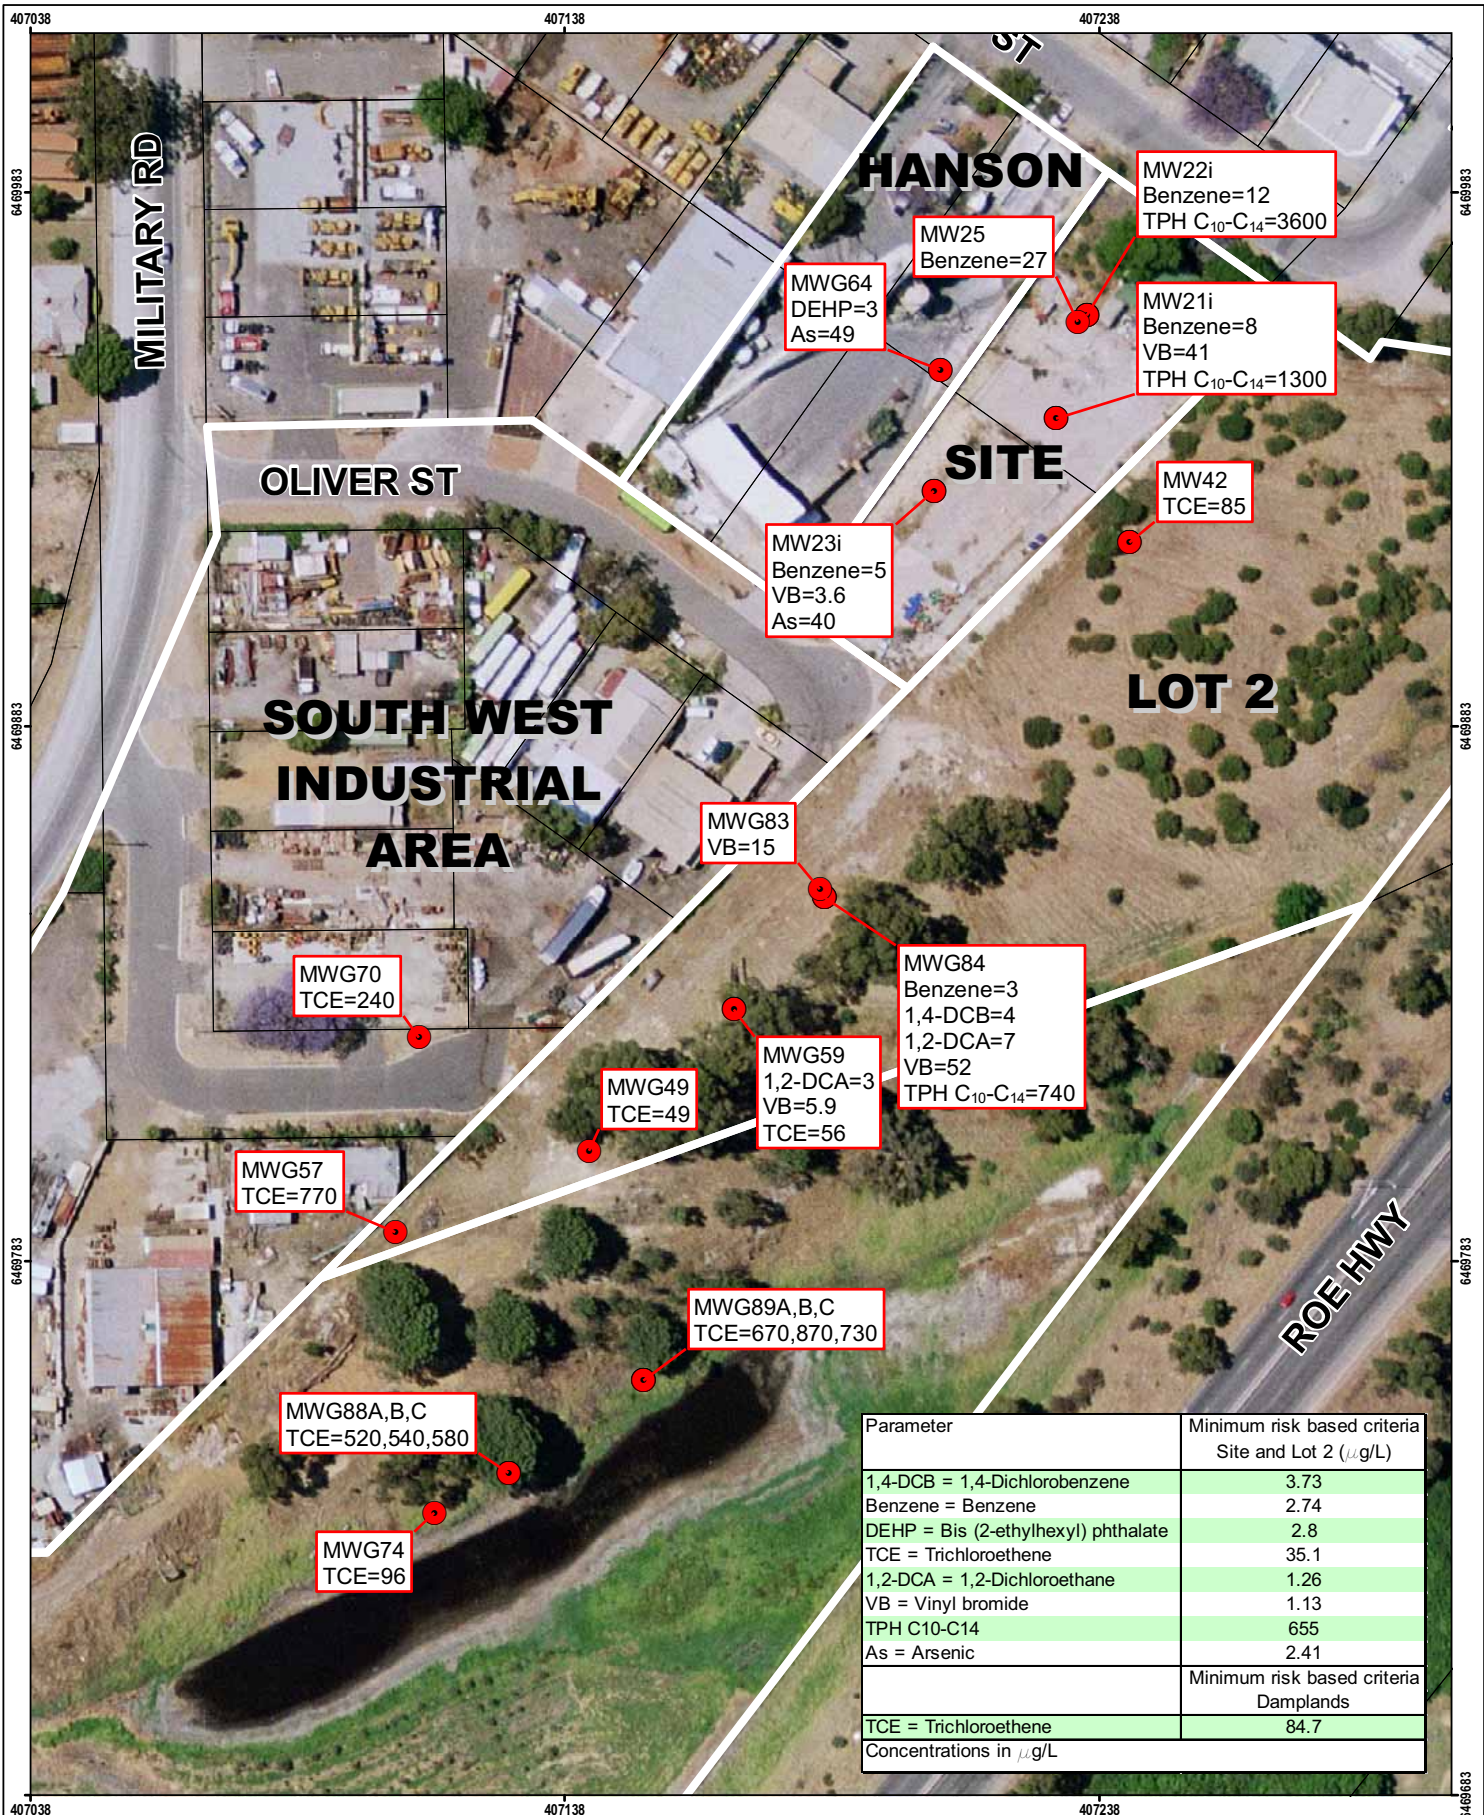

Information contained on this drawing is the copyright of Golder Associates Pty. Ltd. Unauthorised use or reproduction of this plan either wholly or in part without written permission on Infringes copyright. © Golder Associates Pty. Ltd.

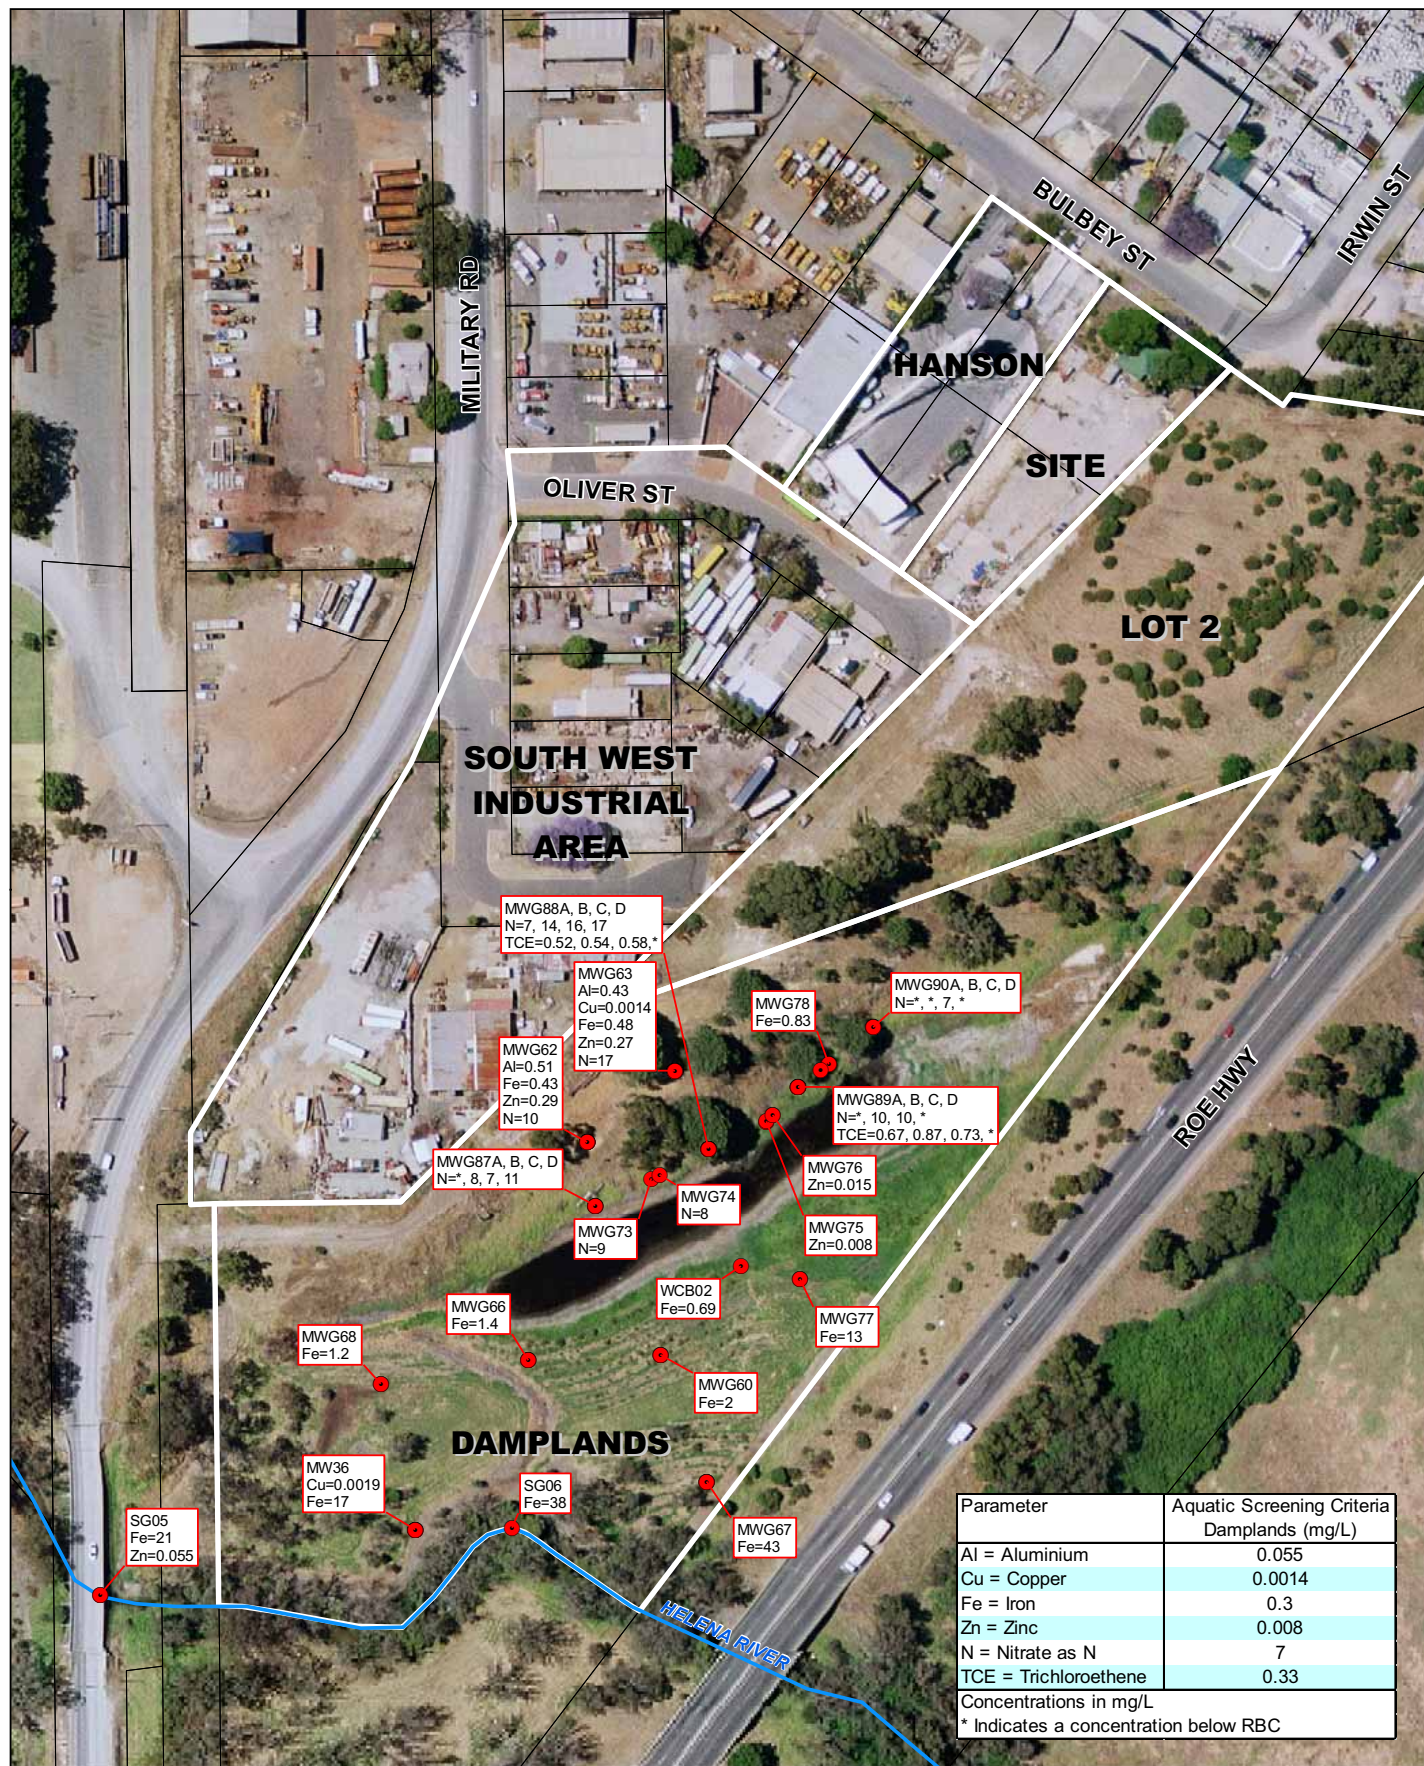

0 10 20 40 60 80
m
A3 SCALE 1:1,500

Datum GDA94, Projection MGA94, Zone 50

COPYRIGHT:
Aerial photography(2006) and Cadastre
Sourced from Landgate



Legend

- Concentrations over RBC
- Site Boundaries
- Cadastre
- Drainage

Department of Environment and Conservation

Former Waste Control Site, Bellevue


GROUNDWATER CONCENTRATIONS (2009) EXCEEDING AQUATIC SCREENING CRITERIA

Figure
7



PROJECT 087643011-053 R-REV1
DATE 24/03/2010
DRAWN SR
APPROVED DAR

Level 2, 1 Havelock Street
West Perth WA 6005
Ph: +618 9213 7600
Fax: +618 9213 7611

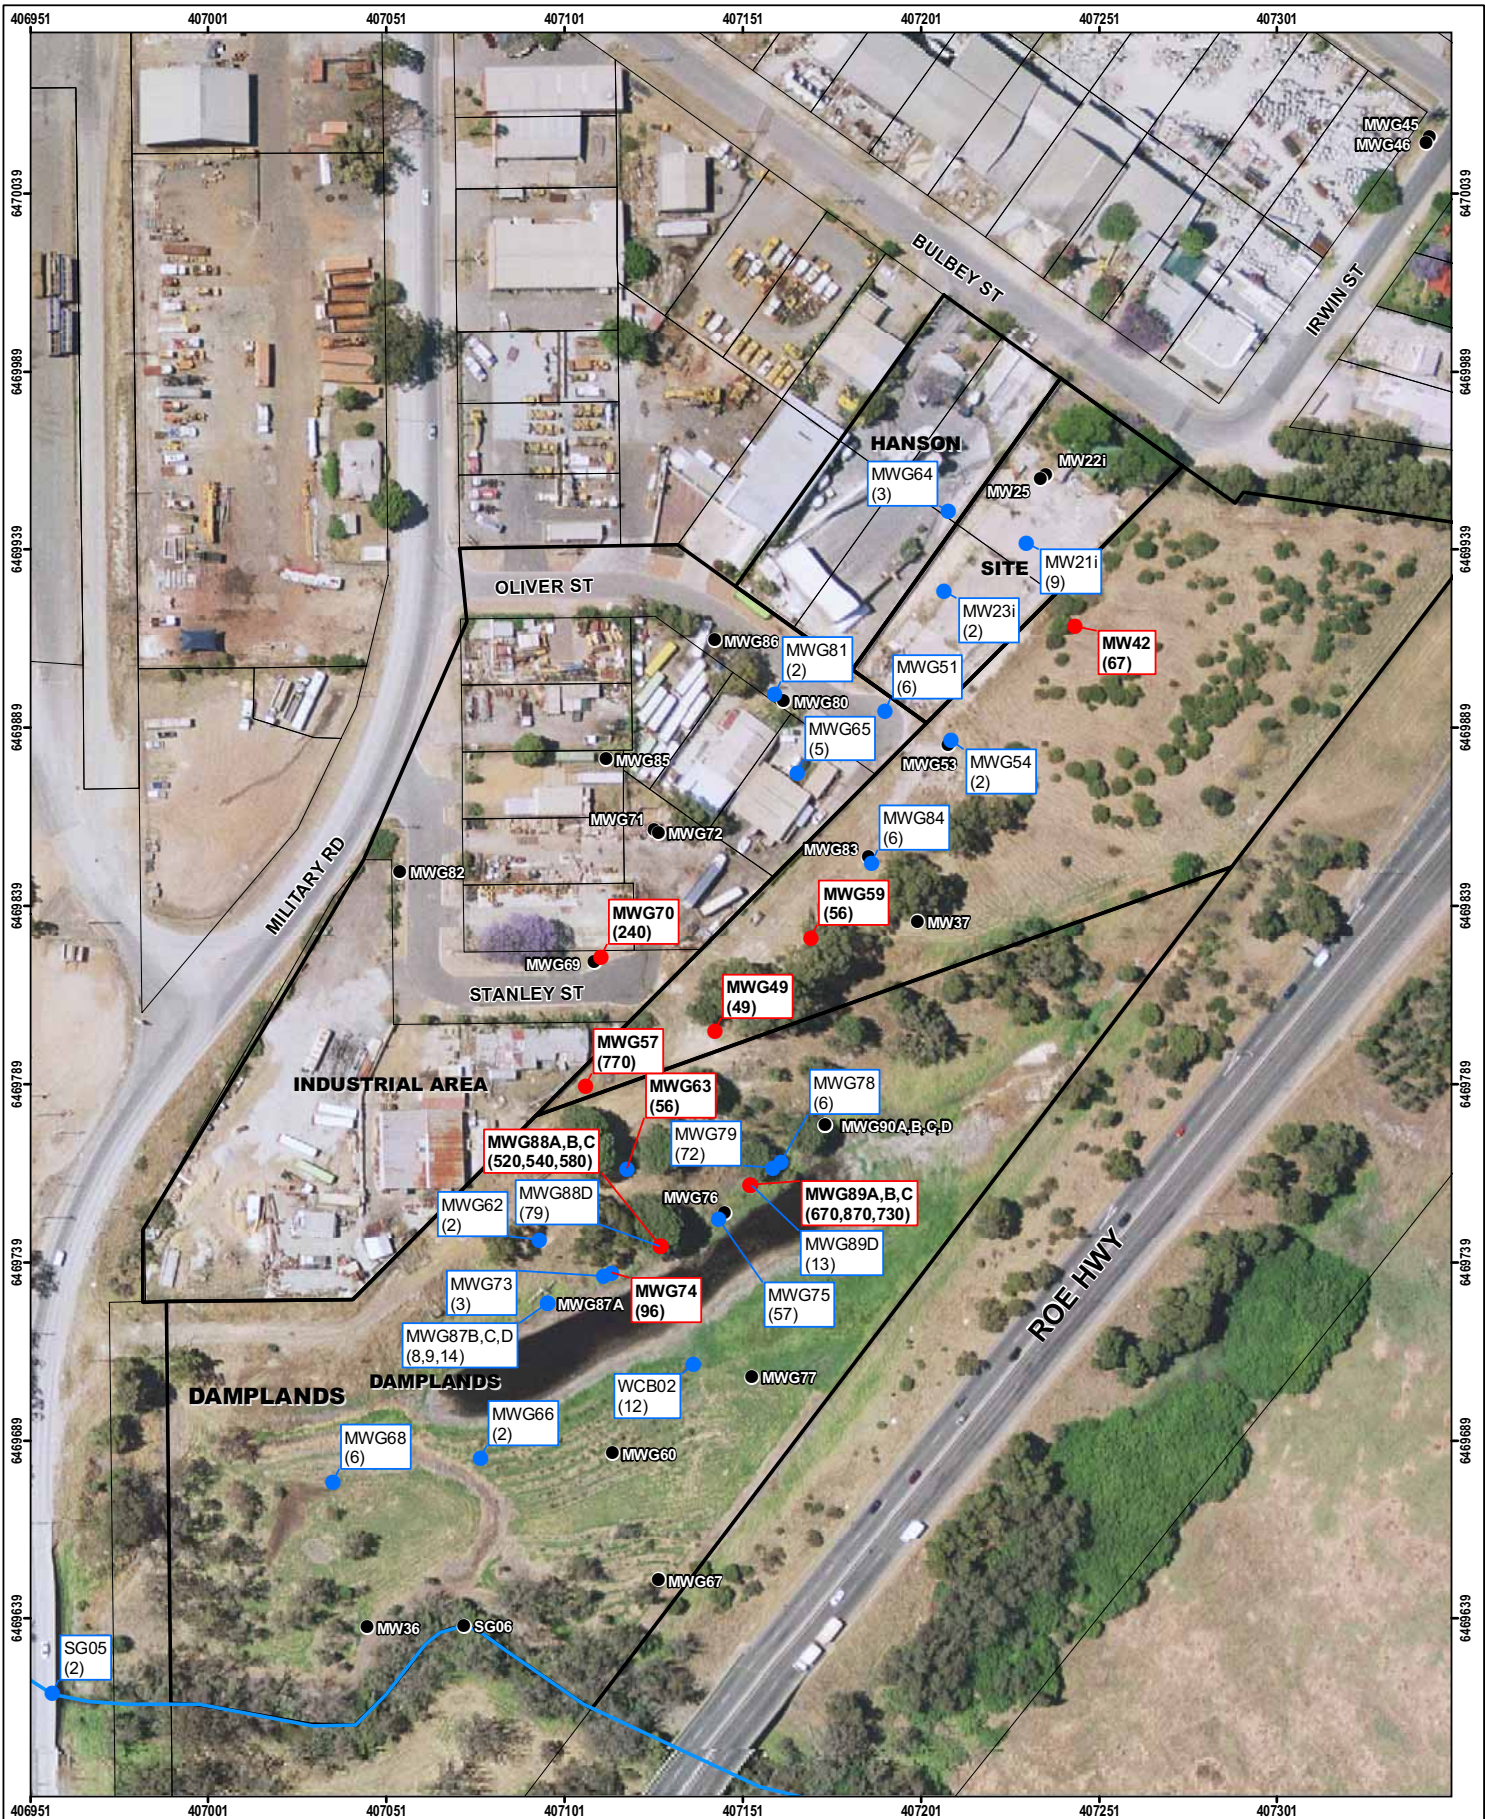

TCE Concentrations - 2009 APRIL ($\mu\text{g/L}$)

- Exceeds relevant Risk-based Criteria -
35.1 - Site, Lot2, SWI
84.7 - Damplands
- < Relevant Risk-based Criteria -
- nd

MW00 (0.00) Monitoring Well Id
Maximum Concentration (ug/L)

- Drainage
- Site Boundaries
- Cadastre

Former Waste Control Site, Bellevue

DISTRIBUTION OF TCE IN GROUNDWATER






PROJECT 087643011-053-R-REV1
DATE 24/03/2010
DRAWN SR
APPROVED DAR

Figure
8



Level 2, 1 Havelock Street
West Perth WA 6005
Ph: +618 9213 7600
Fax: +618 9213 7611

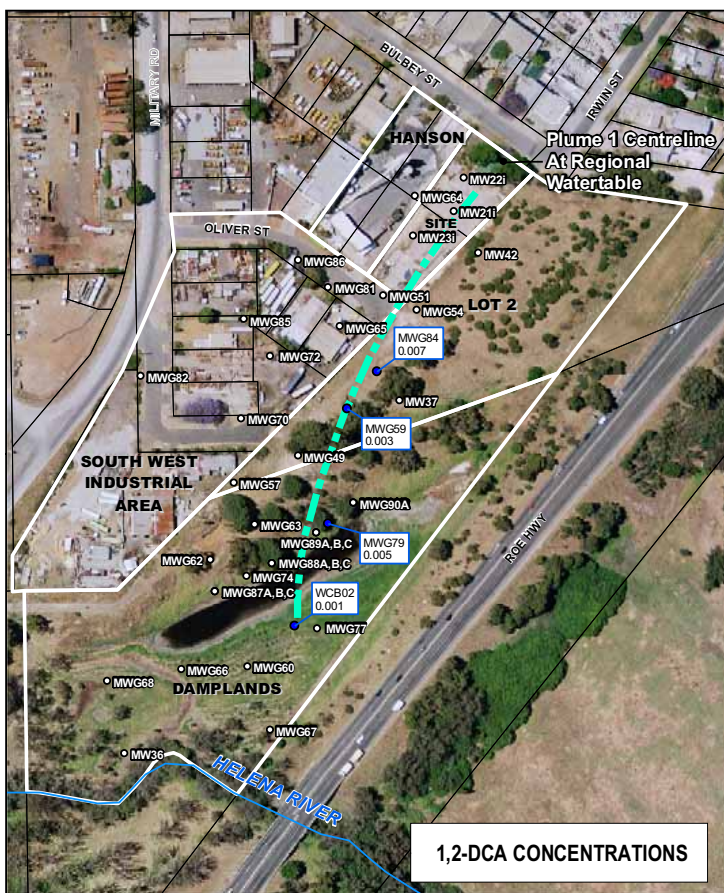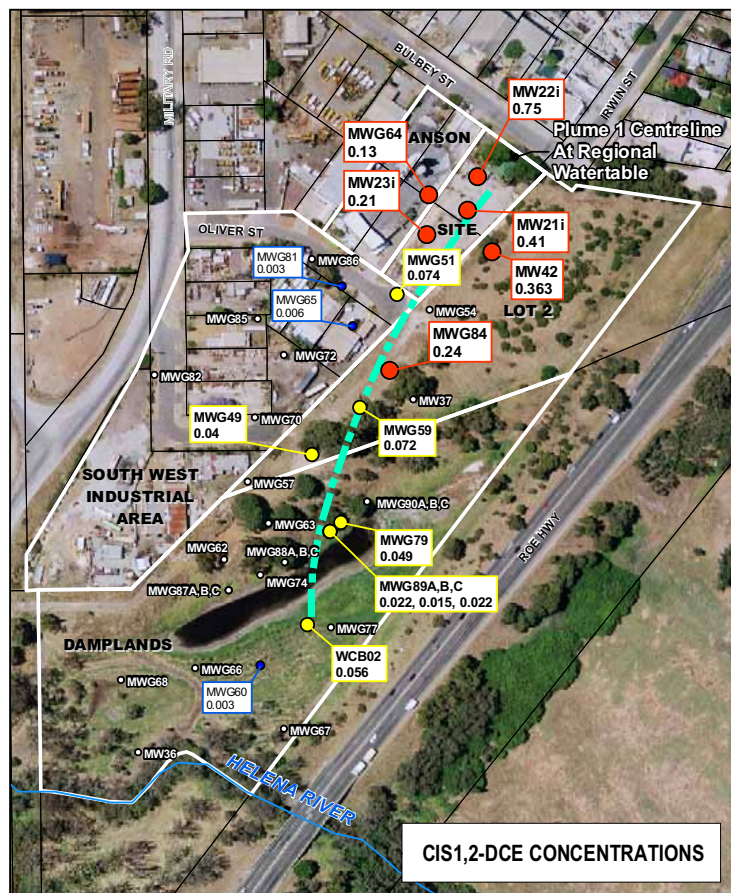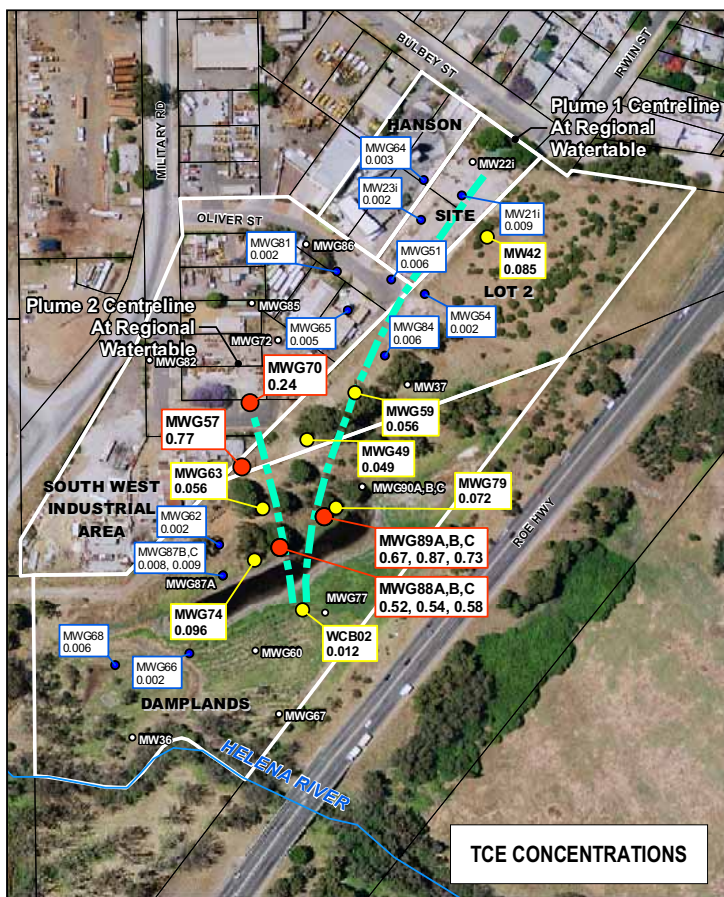

0 25 50 100 150 200 m

A3 SCALE 1:3,000

Datum GDA94, Projection MGA94, Zone 50

COPYRIGHT:

Aerial photography(2006) and Cadastre
Sourced from Landgate

Legend

- < 0.01
- 0.01 - 0.1
- > 0.1
- Non-Detect Sample
- Plume Centre Line
- Site Boundaries
- Cadastre
- Drainage

Former Waste Control Site, Bellevue

DISTRIBUTION OF CHLORINATED VOCS IN THE REGIONAL WATERTABLE (GUILDFORD FORMATION) - APRIL 2009

PROJECT 087643011-053-R-REV1

DATE 24/03/2010

DRAWN SR




APPROVED DAR

Figure
9



Level 2, 1 Havelock Street
West Perth WA 6005

Ph: +618 9213 7600
Fx: +618 9213 7611

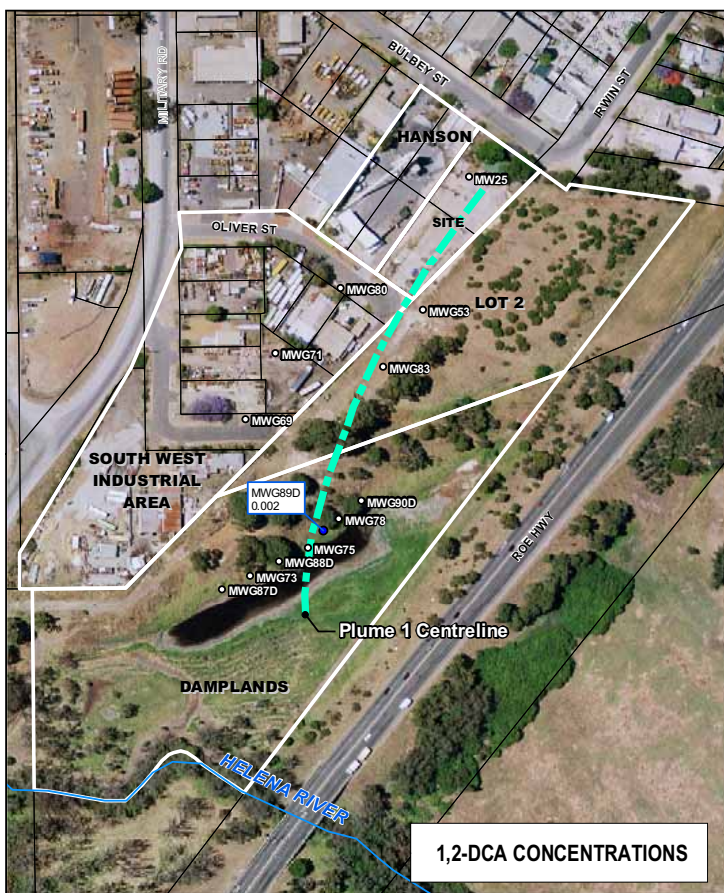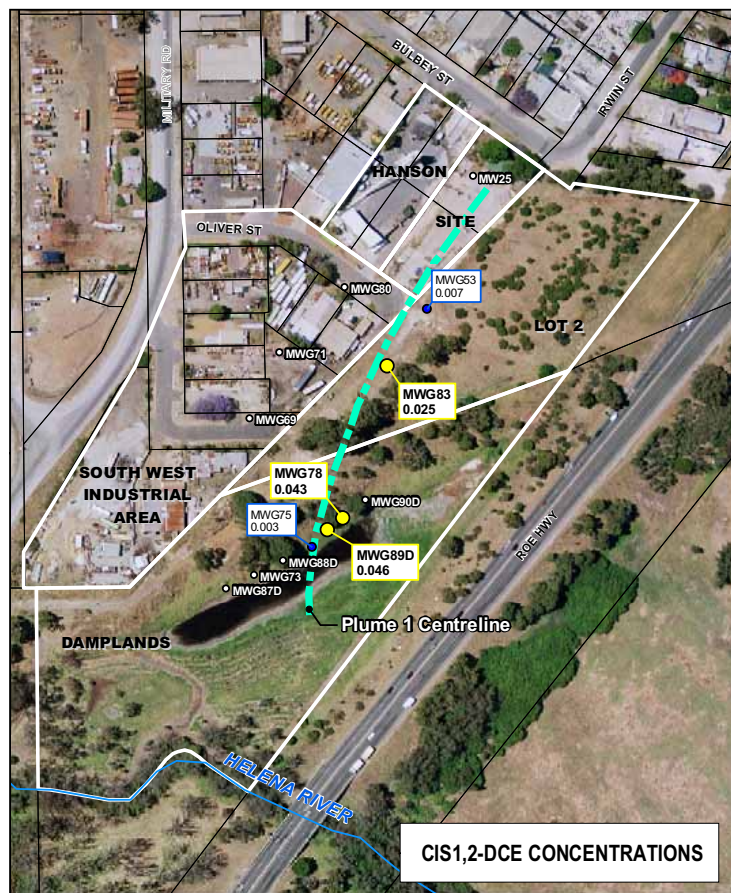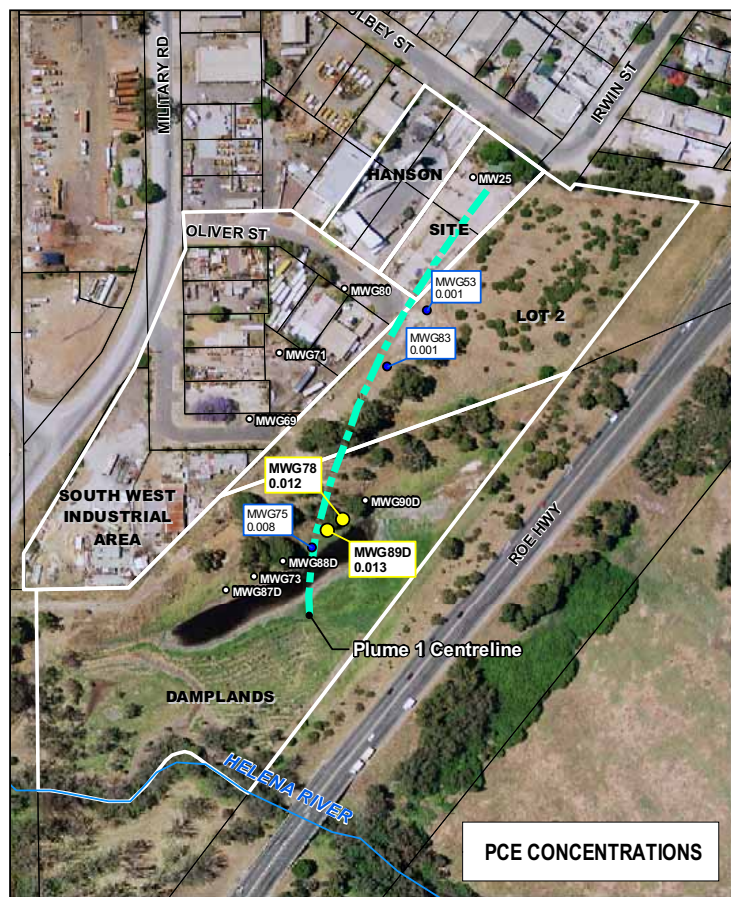

0 25 50 100 150 200
m

A3 SCALE 1:3,000
Datum GDA94, Projection MGA94, Zone 50

COPYRIGHT:
Aerial photography(2006) and Cadastre
Sourced from Landgate

Legend

- < 0.01
- 0.01 - 0.1
- > 0.1
- Non-Detect Sample
- Plume Centre Line
- Site Boundaries
- Cadastre
- Drainage

Former Waste Control Site, Bellevue

DISTRIBUTION OF CHLORINATED VOCs IN THE BASE OF GUILDFORD FORMATION - APRIL 2009

PROJECT 087643011-053-R-REV1
DATE 24/03/2010
DRAWN SR
APPROVED DAR

Figure
10



Level 2, 11 Havelock Street
West Perth WA 6005

Ph: +618 9213 7600
Fax: +618 9213 7601