


FOR QUOTATION
PURPOSES ONLY

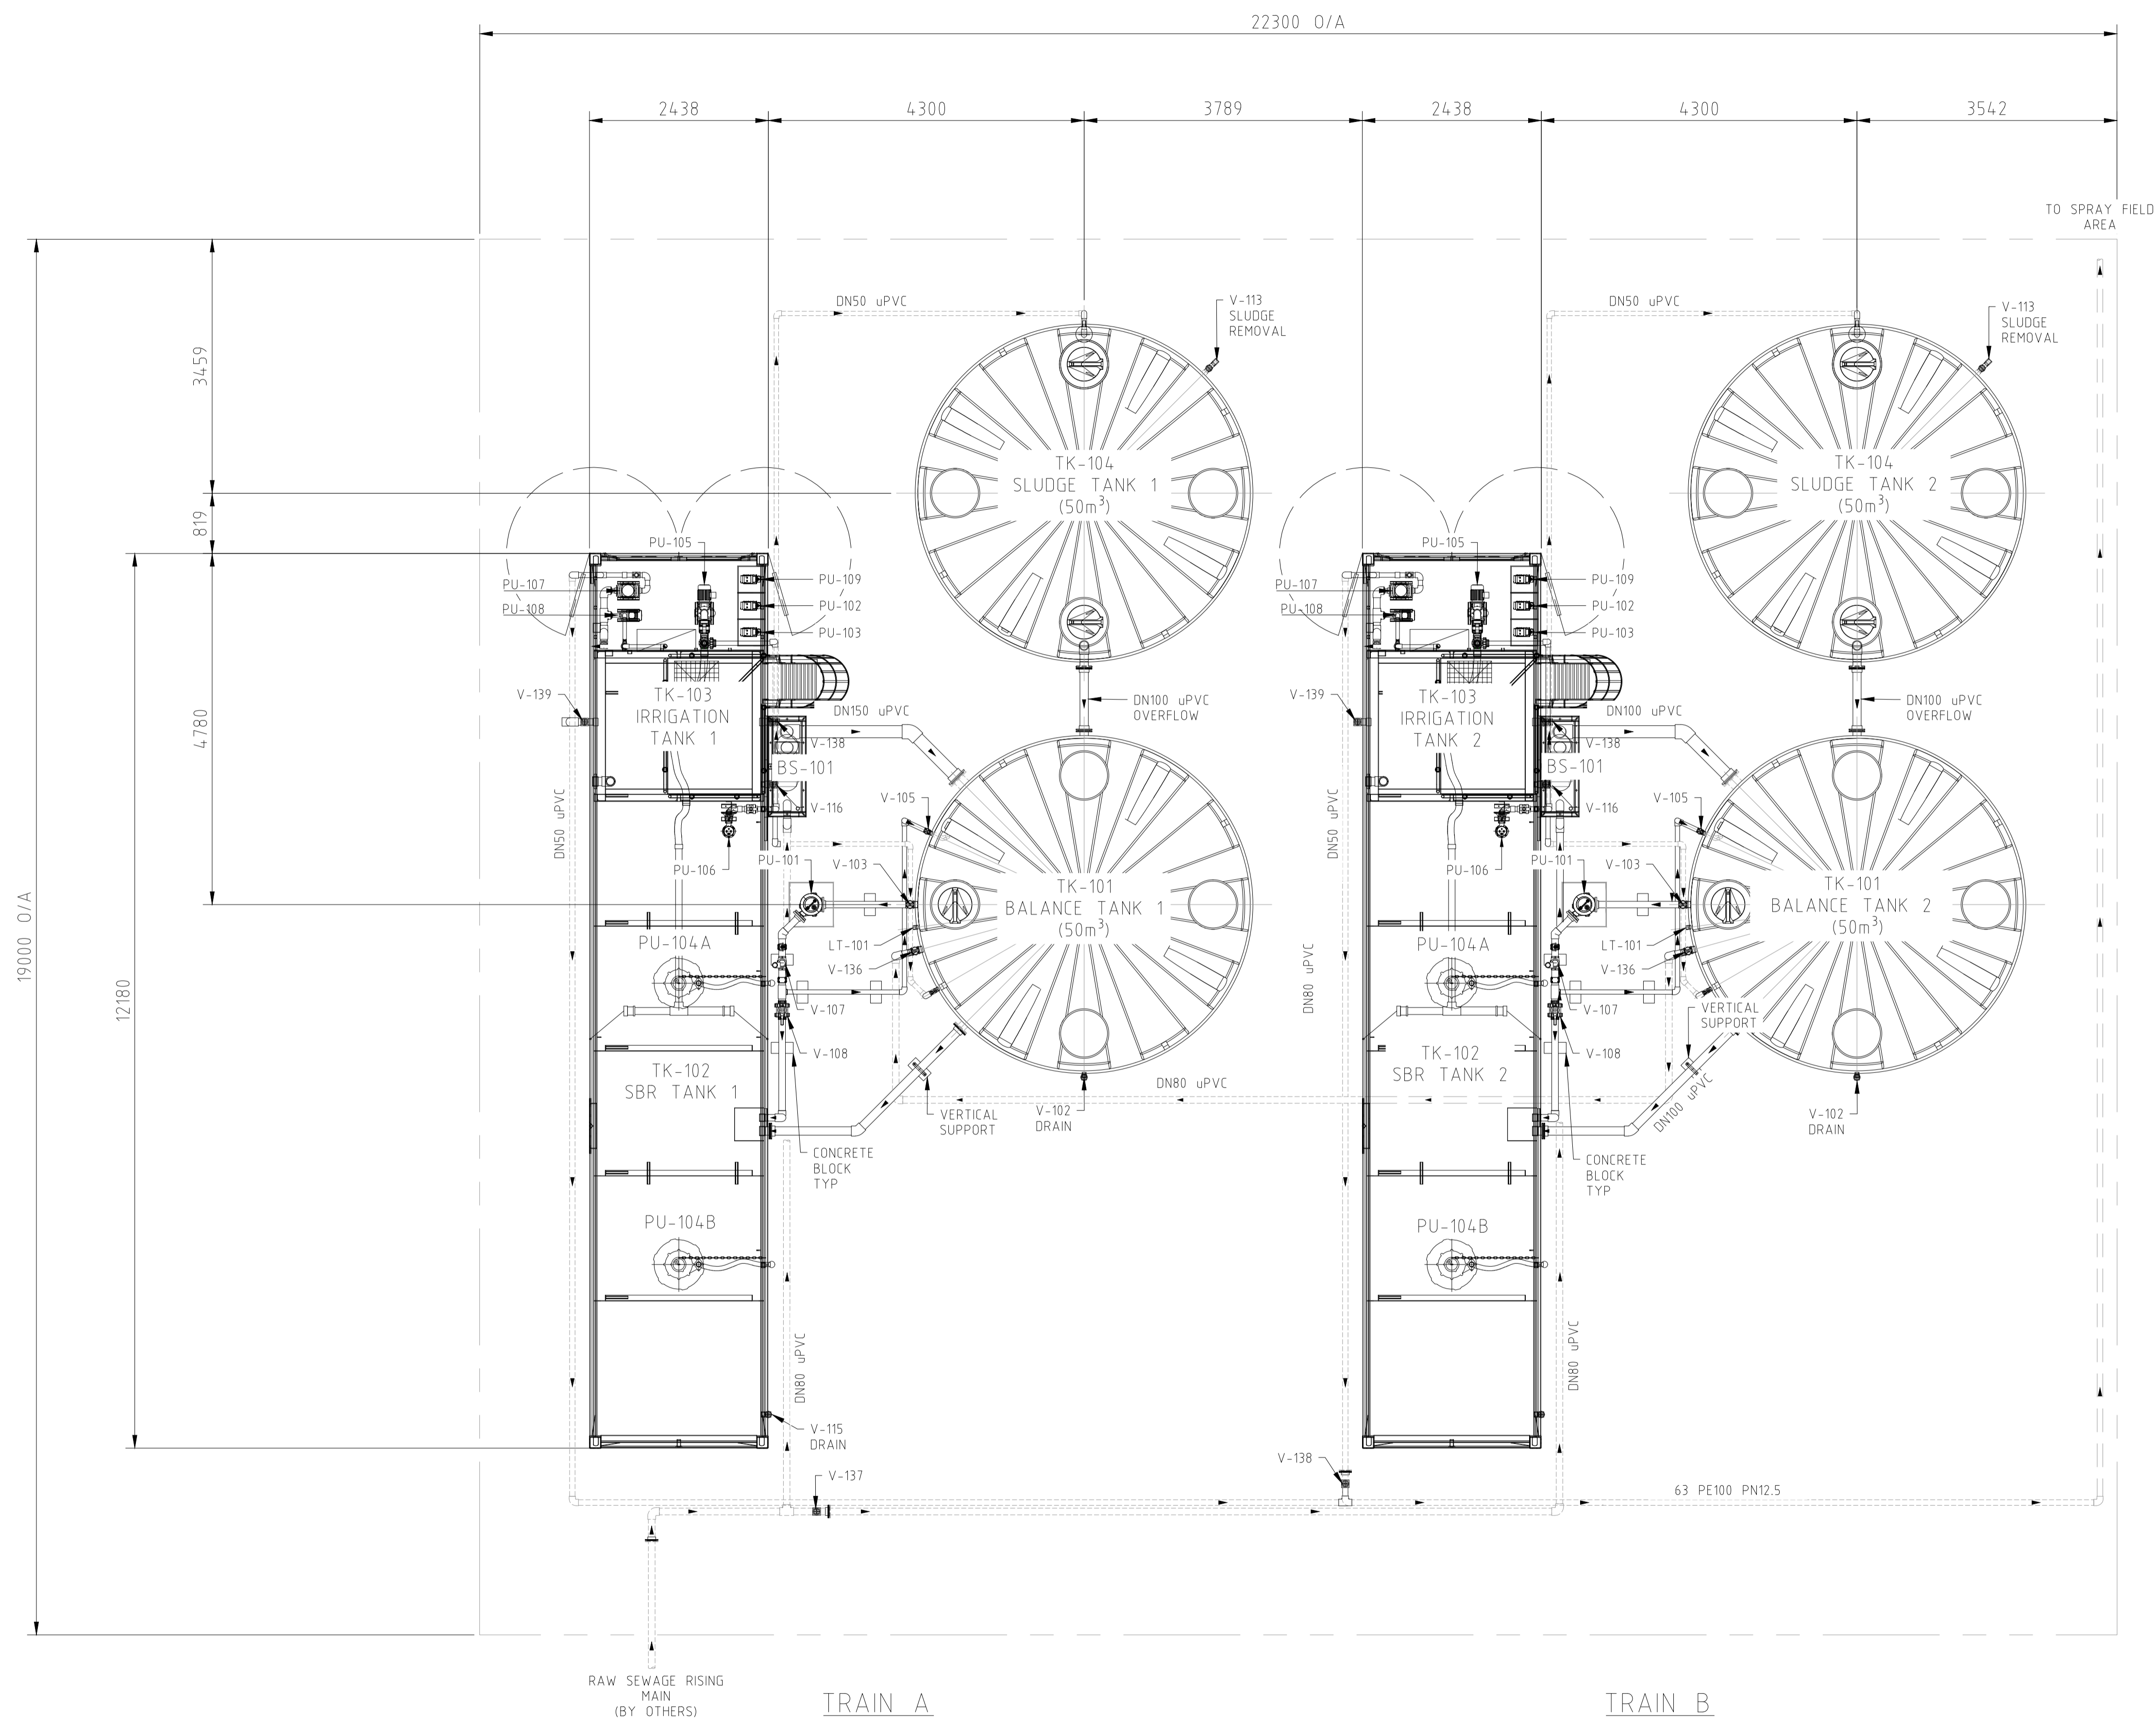

PLAN

A	23.02.24	ISSE FOR QUOTATION	YR	JS	ZO				TRISTAR WATER SOLUTIONS PTY LTD 56 PEEL ROAD O'CONNOR WA 6163 TEL: (08) 9331 6133 FAX: (08) 9331 6233 EMAIL: SALES@TRISTARWATER.COM.AU WWW.TRISTARWATER.COM.AU			 TRISTAR WATER SOLUTIONS A CENTURION COMPANY	HANROY MALGA DOWNS SITE 50kL/day SBR WWTP TRAIN A & TRAIN B SITE LAYOUT		ORIGINAL SHEET SIZE	
ISSUE	DATE	REVISION	DRN	CHK	APPD	ISSUE	DATE	REVISION	DRN	CHK	APPD		PROJECT	SCALE	PLAN	ISSUE
566												Q4847	1:50	Q4847-M-101	A	