

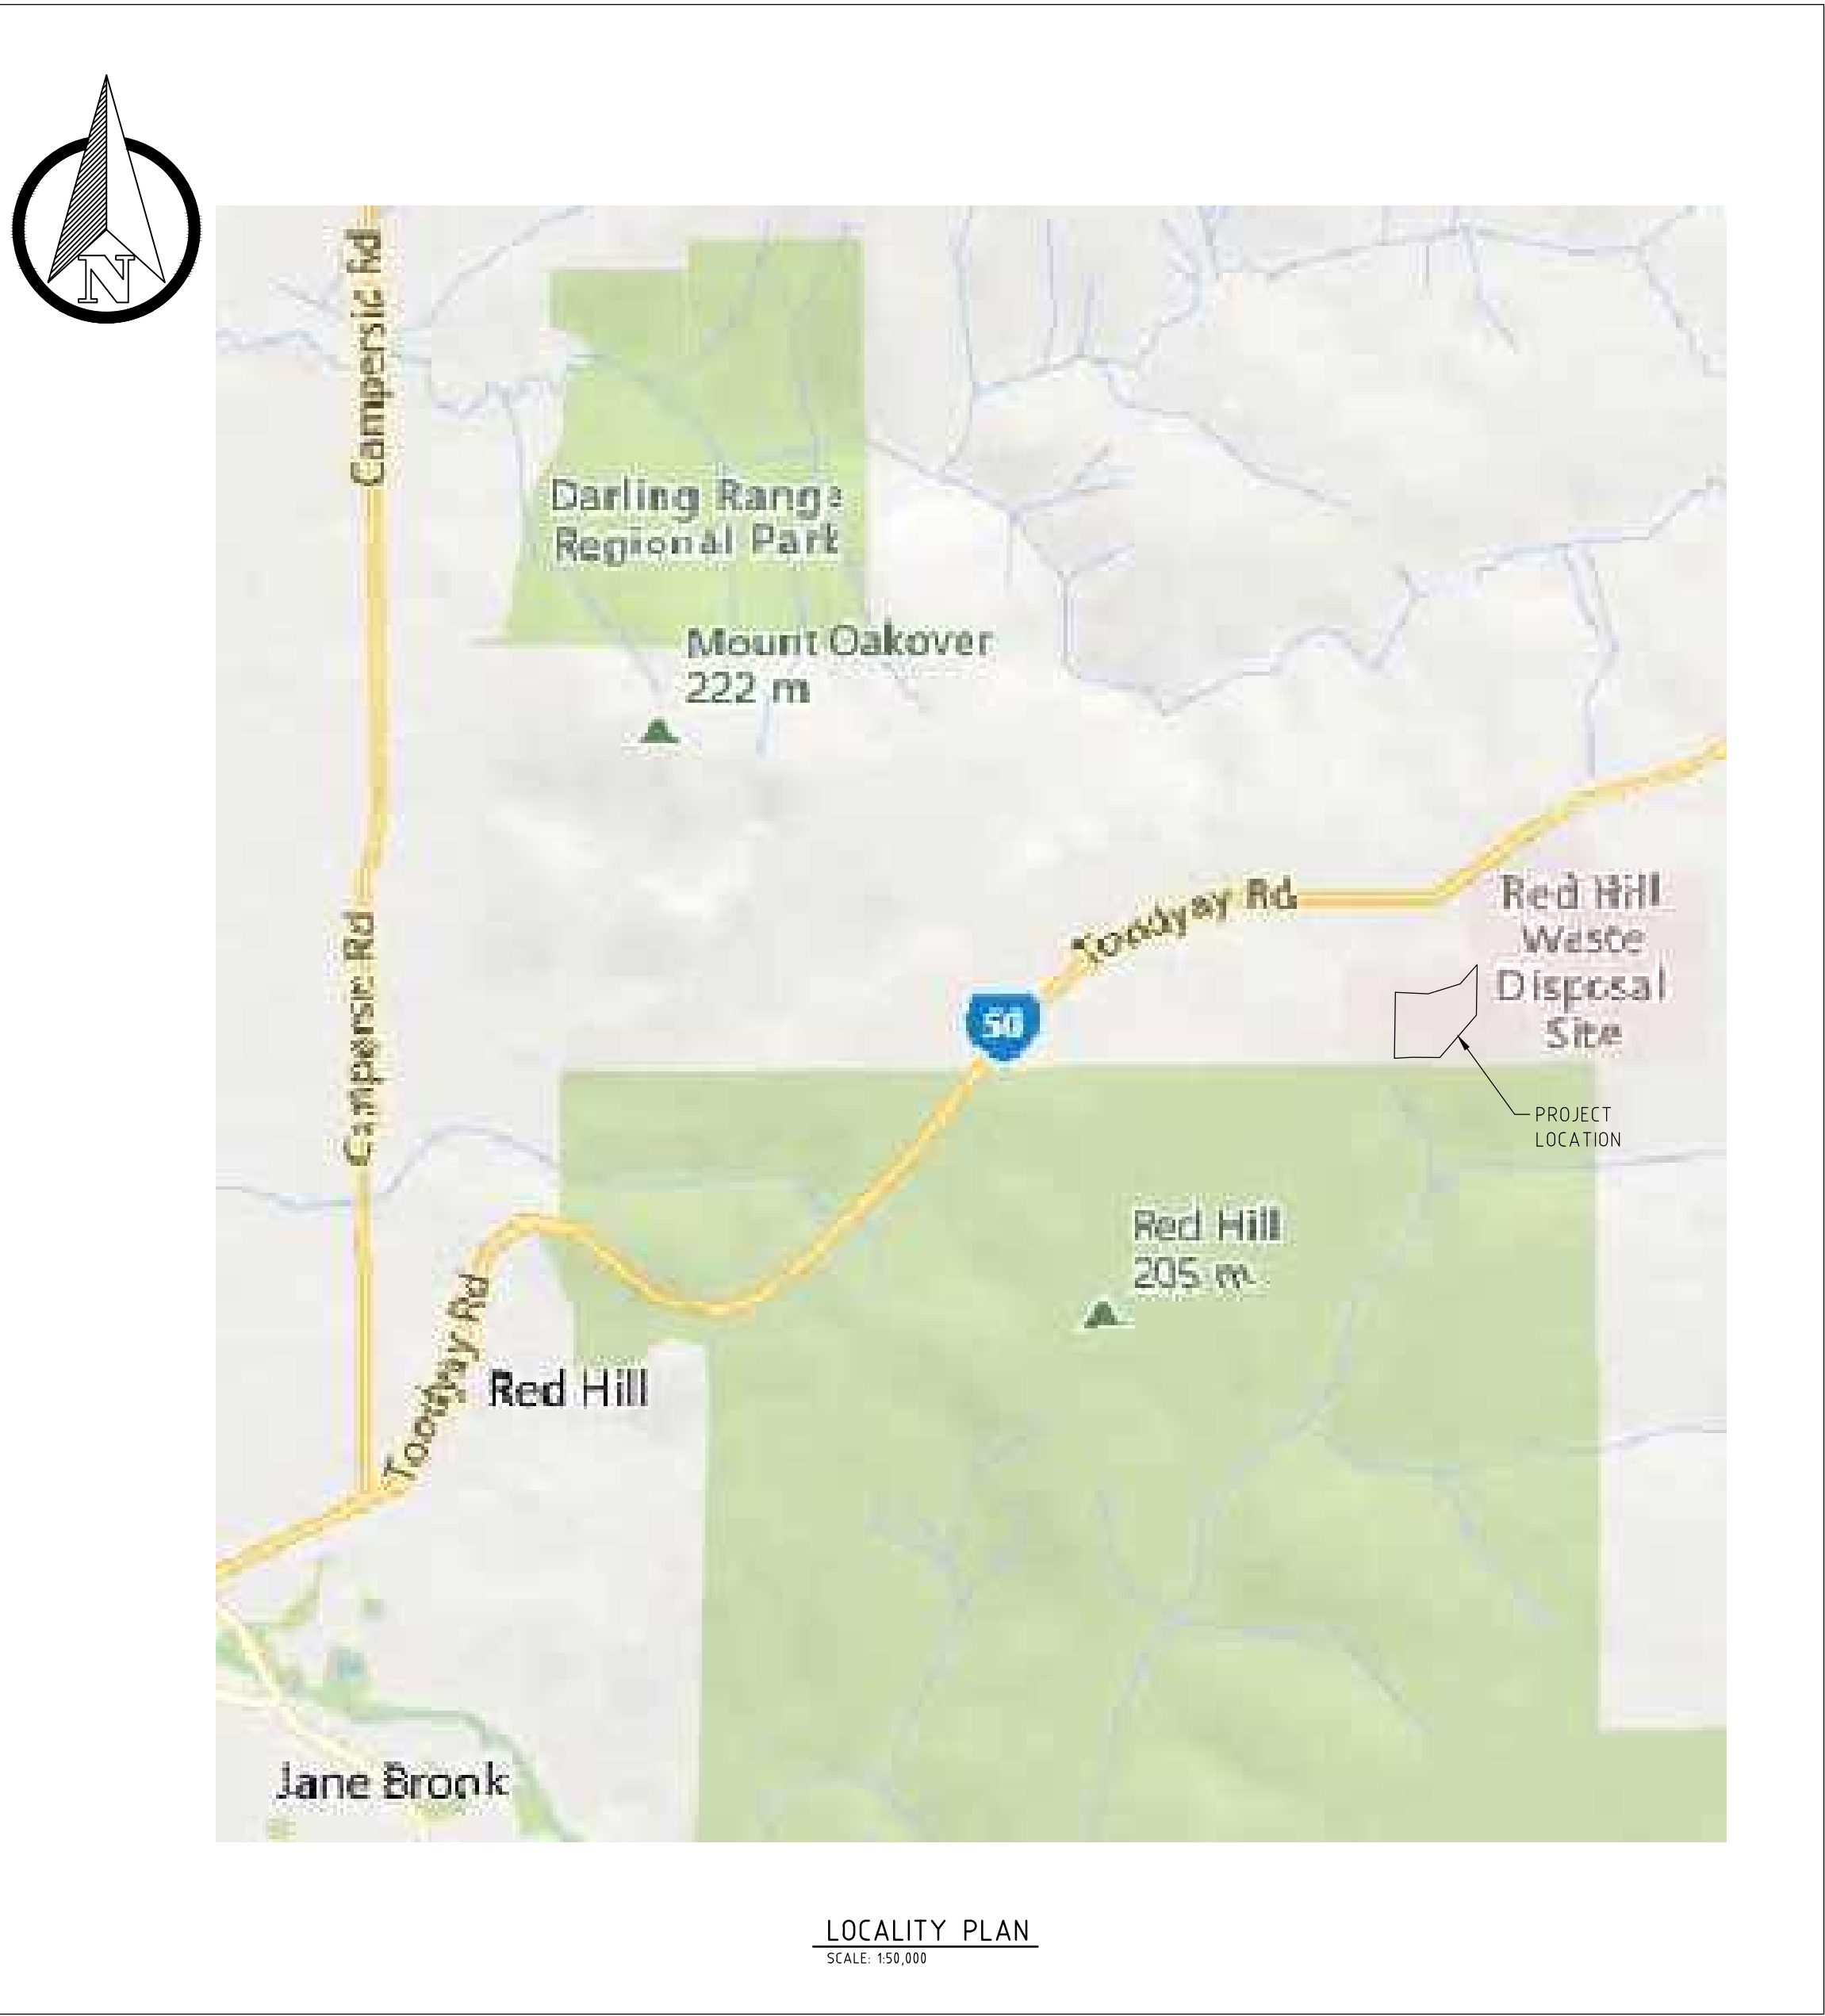


GO HARDSTAND DESIGN
EMRC

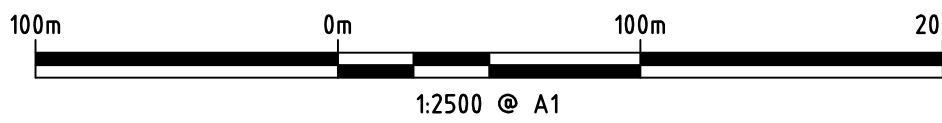

LOCALITY PLAN
SCALE: 1:25000

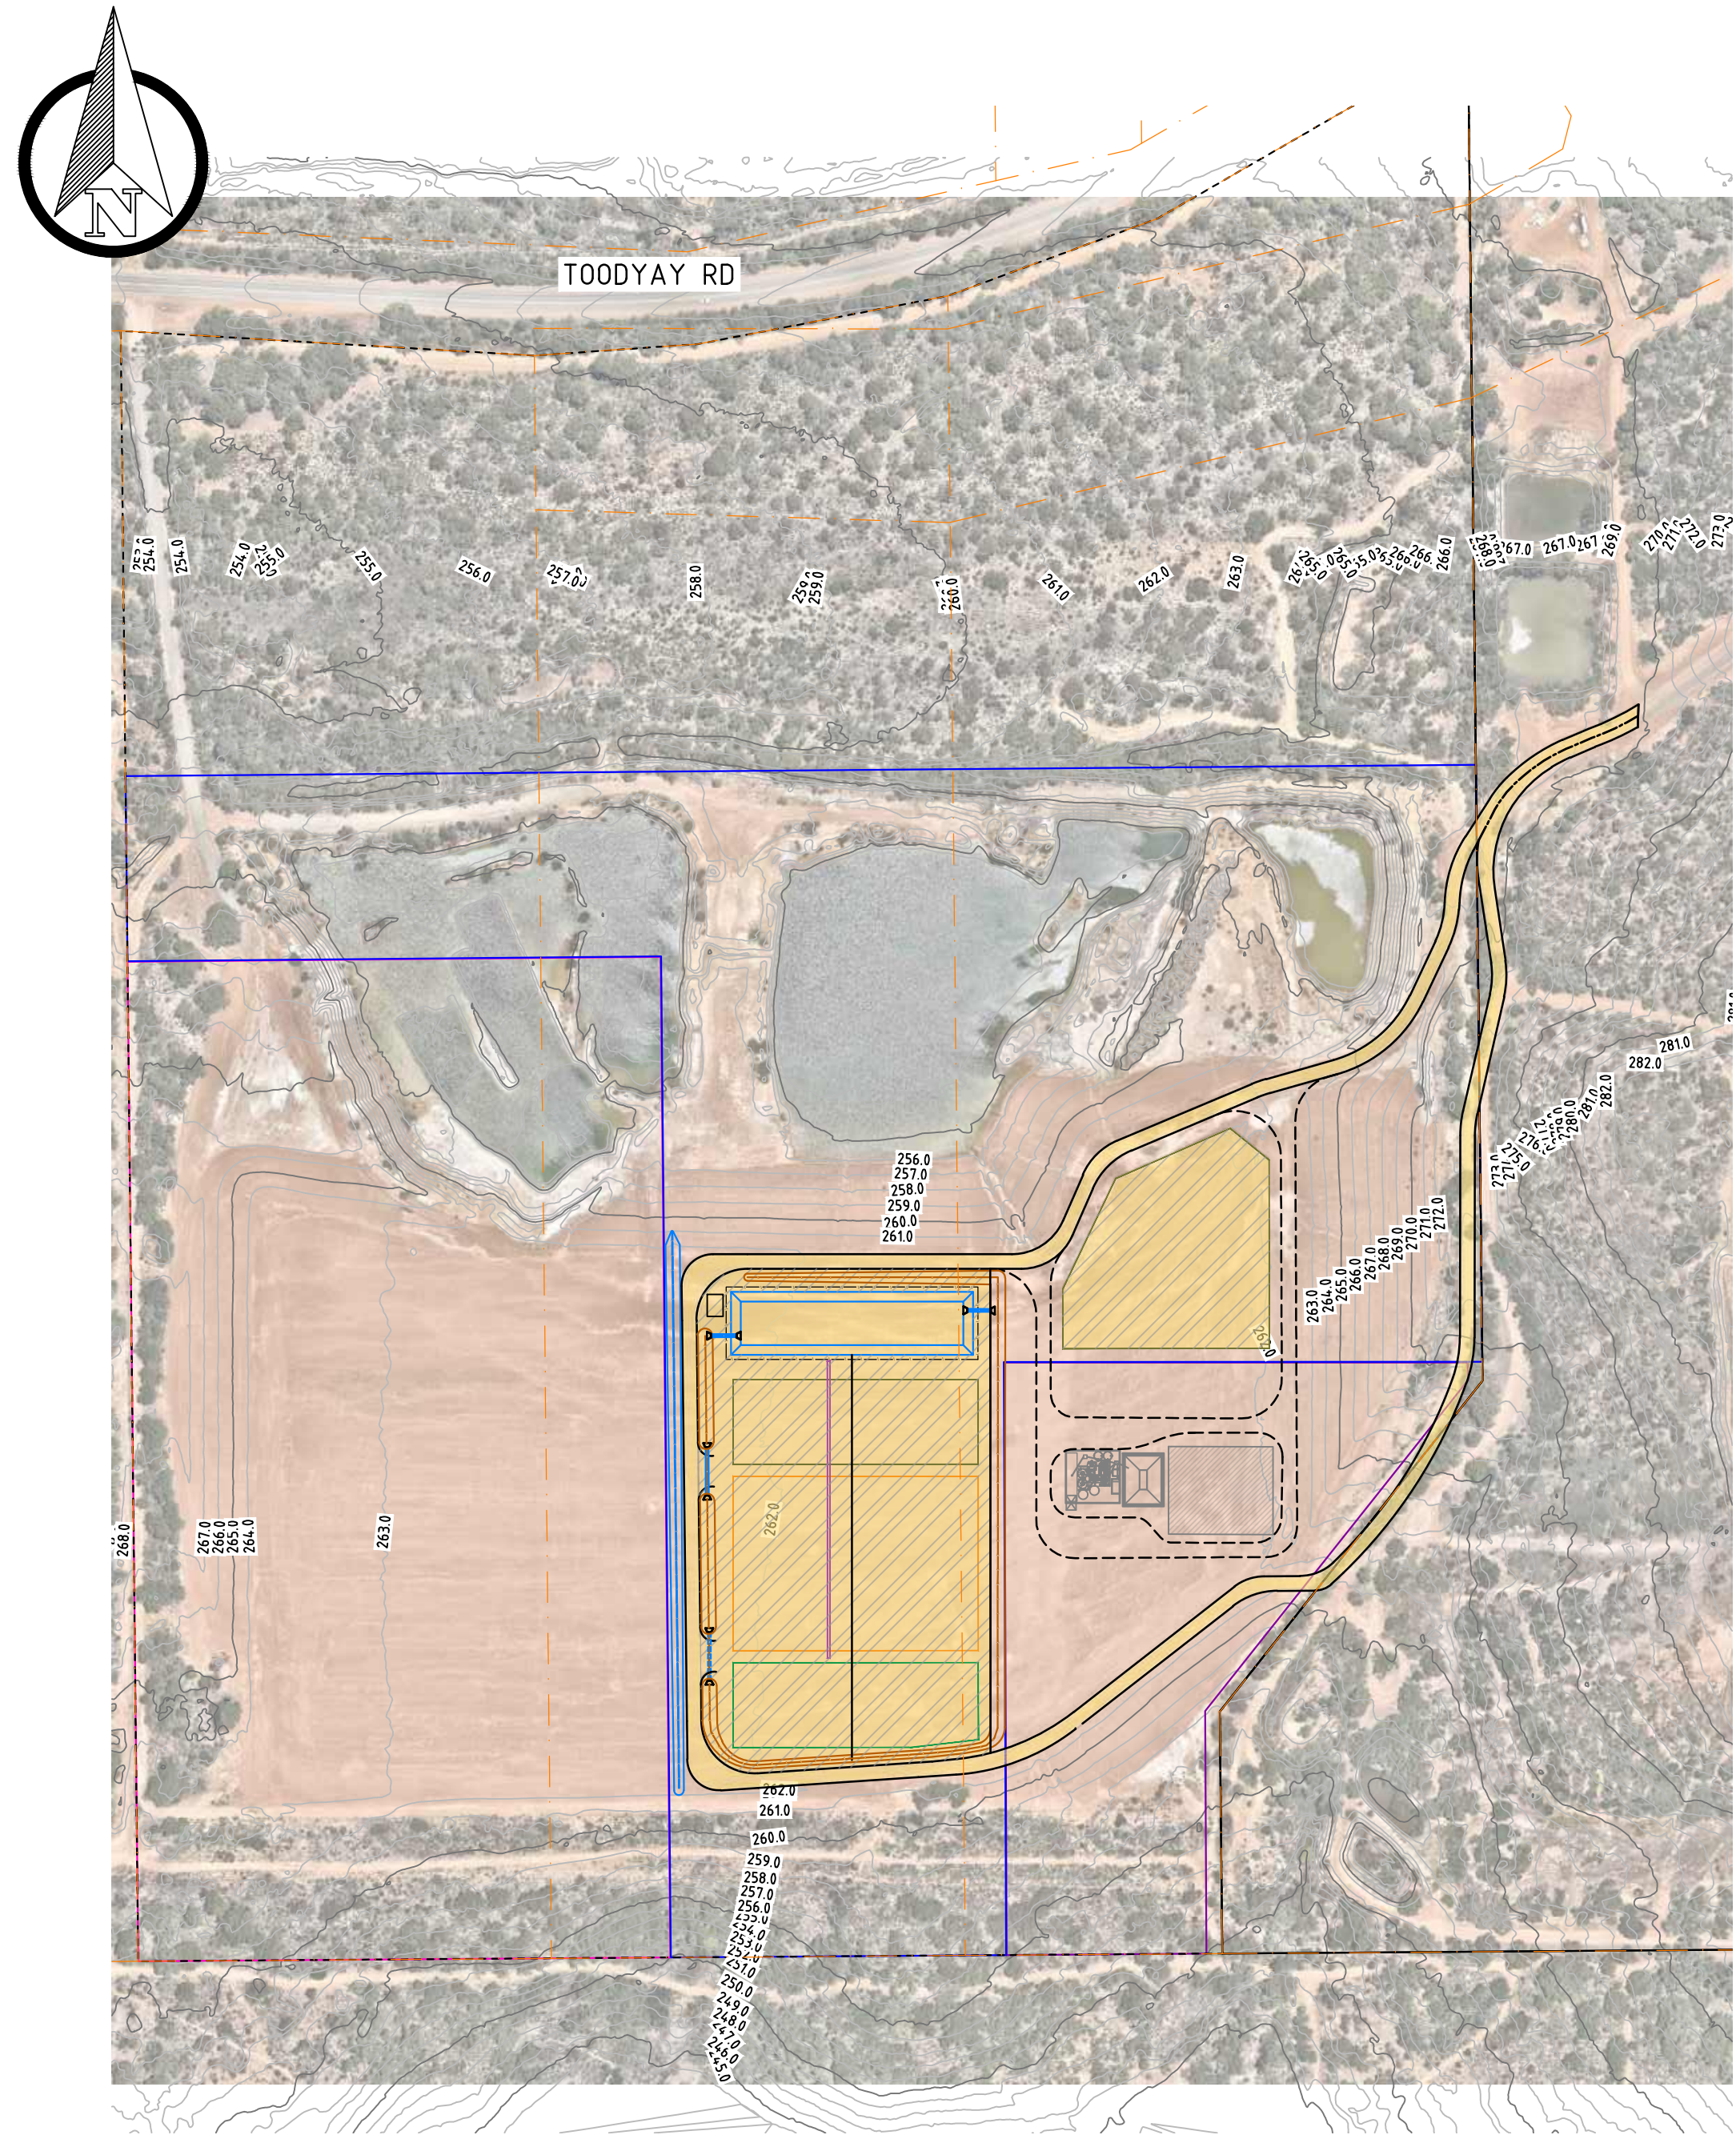

Sheet List Table	
Sheet Number	Sheet Title
C-000	Cover Sheet
C-100	EG topography and Boundaries
C-101	General Arrangement
C-102	Proposed Go Hardstand Plan Layout
C-301	Typical Sections and Details Sheet 1 of x

SURVEY REFERENCE: ABCD
DATE: DD.MM.YYYY
VERTICAL DATUM: AUSTRALIAN HEIGHT DATUM
HORIZONTAL DATUM: MGA 94 ZONE 50



NOTES

- This drawing is the property of Talis Consultants Pty Ltd. It is a confidential document and must not be copied, used, or its contents divulged without prior written consent.
- DO NOT SCALE, use figured dimensions only, if in doubt please contact Talis Consultants.
- Parts of this drawing is intended to be IN COLOUR. Black & White Printing may cause errors or omissions, if this text is not GREEN, please contact Talis Consultants


No.	Date	By	Check	Amendment / Issue	App.
A	14.01.2025	YJ	AB	PRELIMINARY ISSUE	

Project: EMRC GO HARDSTAND DESIGN

Title: COVER SHEET


PRELIMINARY ONLY
NOT FOR CONSTRUCTION

Scale: AS SHOWN @ A1		Date: 14.01.2025	
Drawn: YJ	Checked: AB	Approved:	
Job No: TC24042	Drg. No: C-000	Rev: A	
Filename: TC24042.DWG			

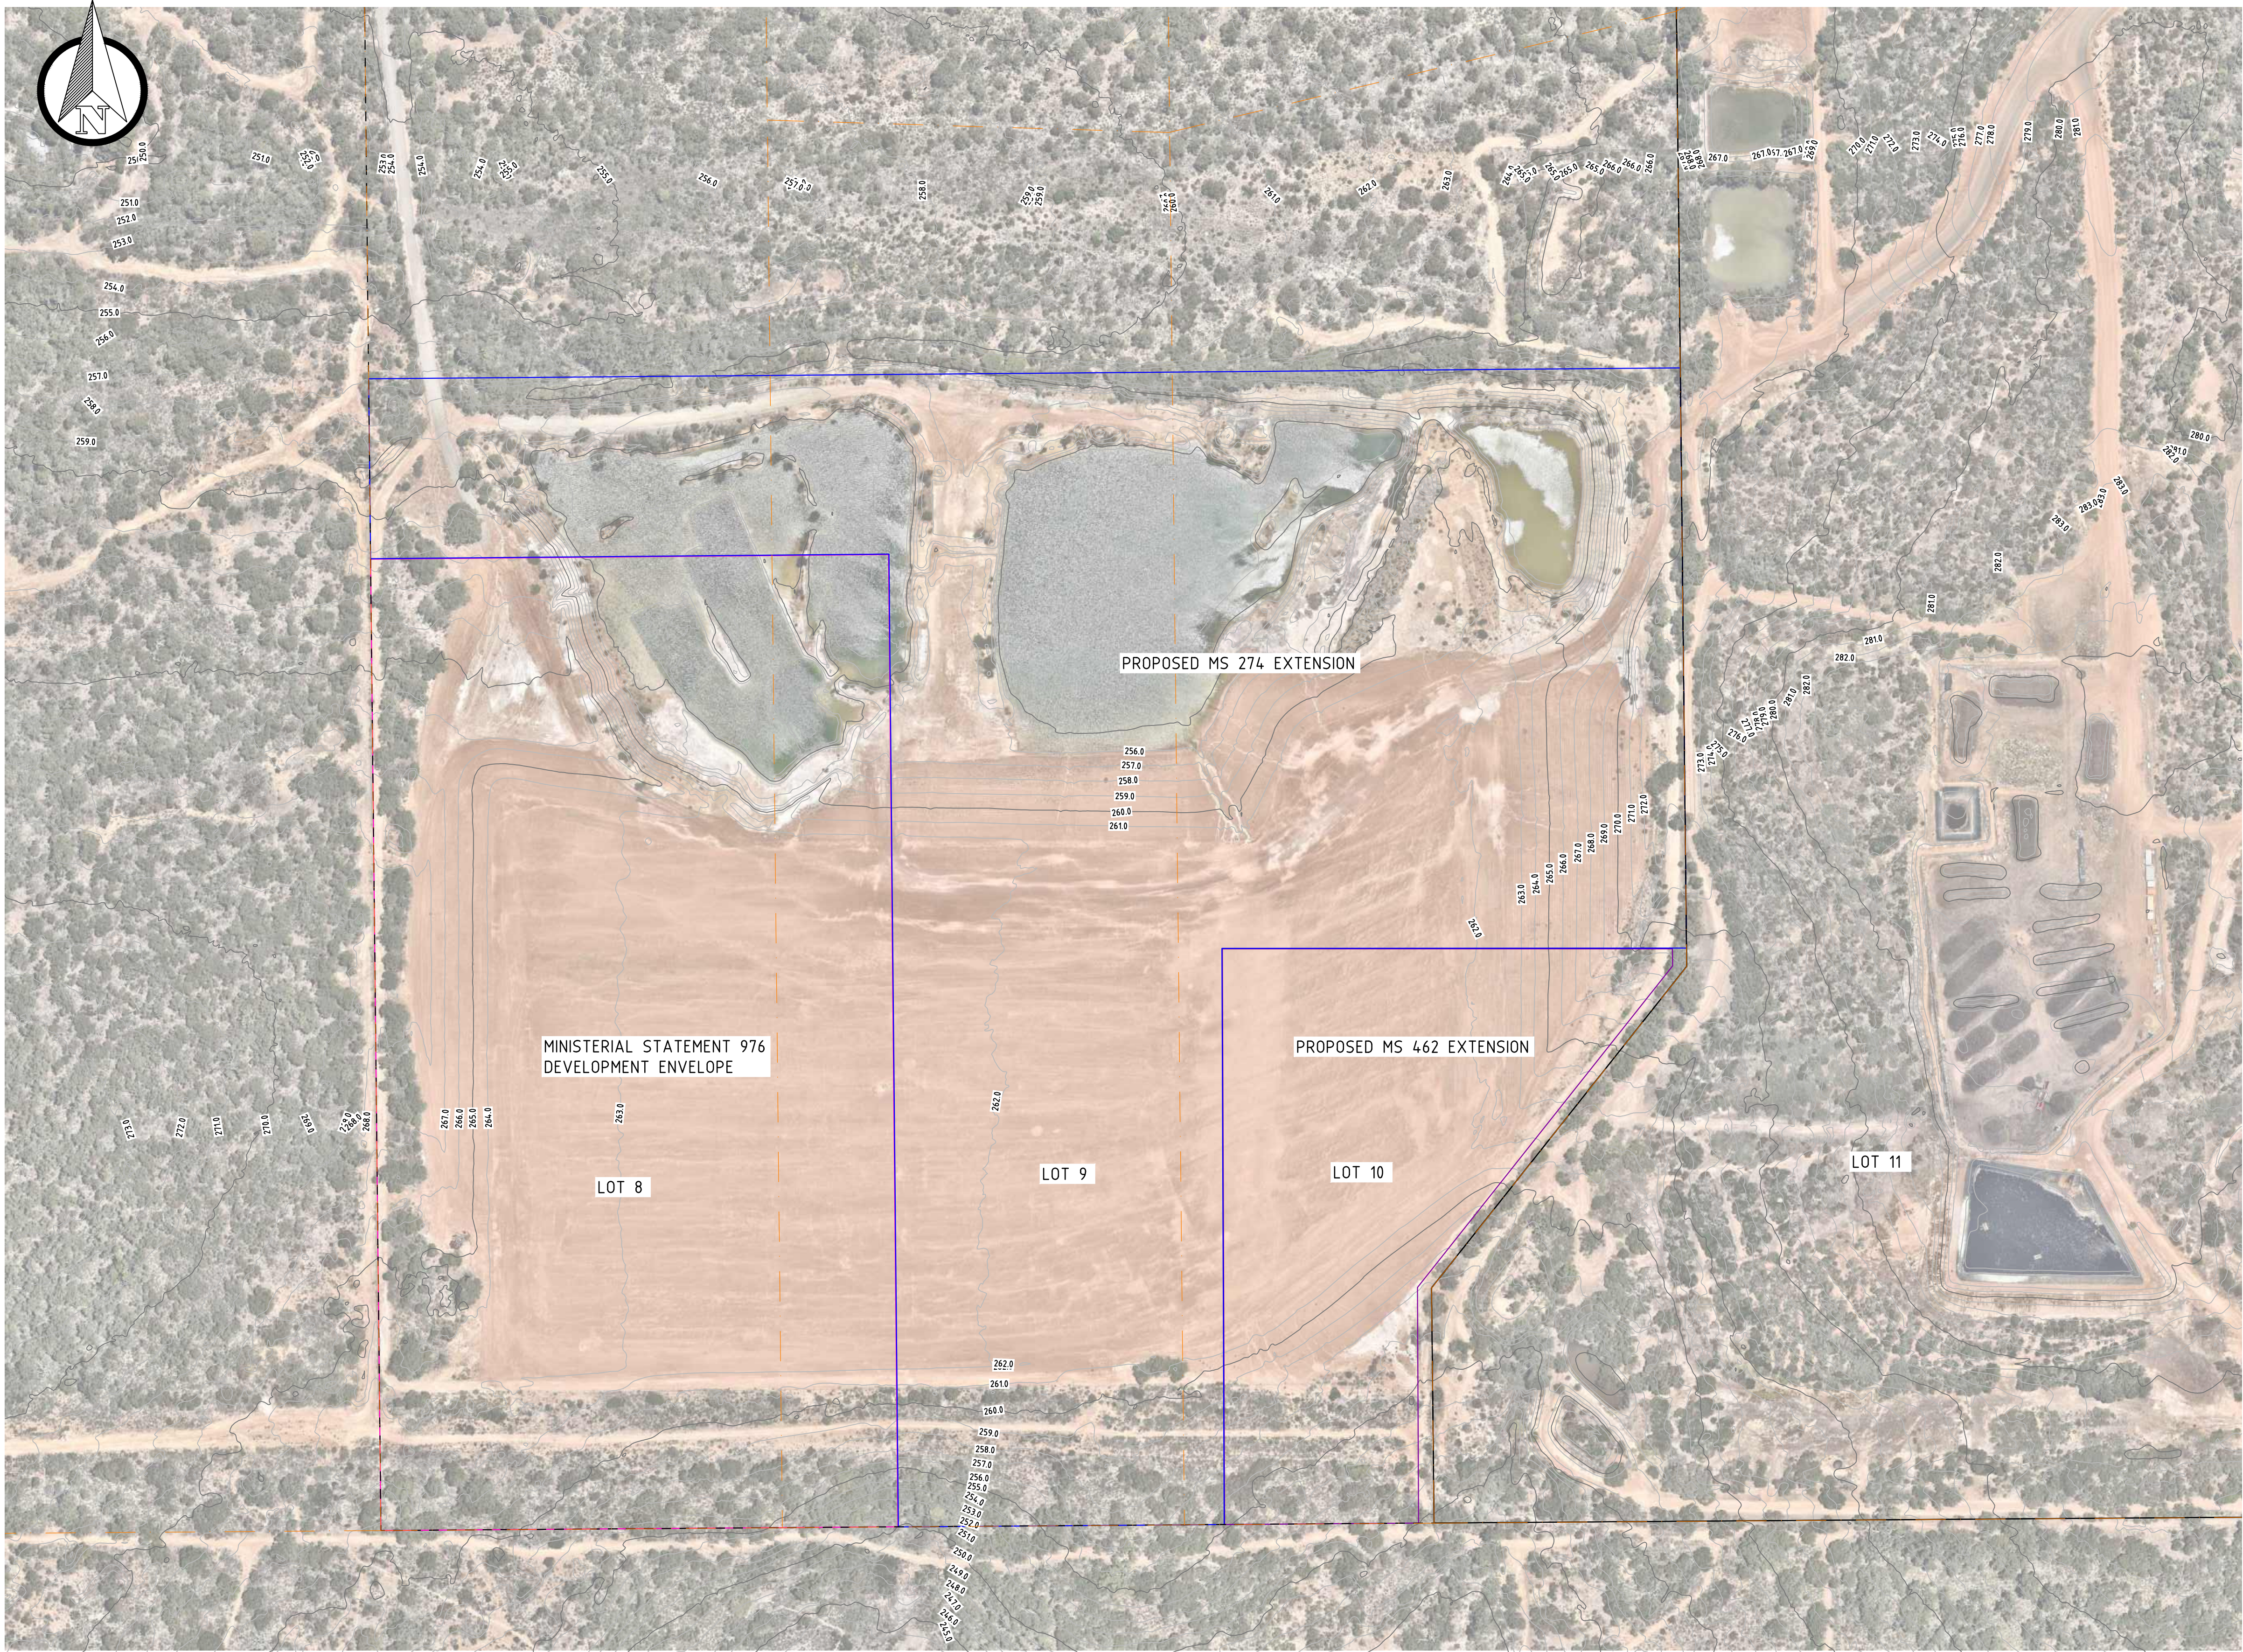

- LEGEND:**
- CADASTRAL BOUNDARY
 - 976 DEVELOPMENT ENVELOPE BOUNDARY
 - PROPOSED MS462 EXTENSION BOUNDARY
 - PROPOSED MS274 EXTENSION BOUNDARY

PRELIMINARY ONLY
NOT FOR CONSTRUCTION

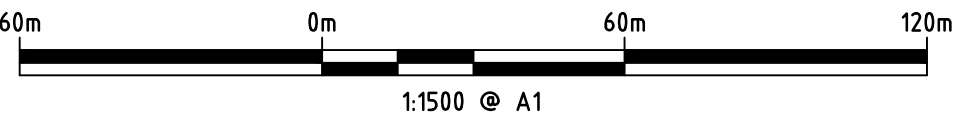

SURVEY REFERENCE: ABCD
DATE: DD.MM.YYYY
VERTICAL DATUM: AUSTRALIAN HEIGHT DATUM
HORIZONTAL DATUM: MGA 94 ZONE 50



NOTES

- This drawing is the property of Talis Consultants Pty Ltd. It is a confidential document and must not be copied, used, or its contents divulged without prior written consent.
- DO NOT SCALE, use figured dimensions only, if in doubt please contact Talis Consultants.
- Parts of this drawing is intended to be IN COLOUR. Black & White Printing may cause errors or omissions. If this text is not GREEN, please contact Talis Consultants

No.	Date	By	Check	Amendment / Issue	App.
A	14.01.2025	YJ	AB	PRELIMINARY ISSUE	


Project: EMRC GO HARDSTAND DESIGN

Title: EG TOPOGRAPHY AND BOUNDARIES

Scale: AS SHOWN @ A1		Date: 14.01.2025	
Drawn: YJ	Checked: AB	Approved:	
Job No: TC24042	Drg. No: C-100	Rev: A	
Filename: TC24042.DWG			


Printed byAlmond Blister on 14.01.2025 08:34 AM

FILENAME: \\SERVER\TALIS\SECTIONS\ENGINEERING\PROJECTS\TC24\TC24042 - EMRC GO HARDSTAND\DRAWINGS\1. DRAWINGS\TC24042.DWG

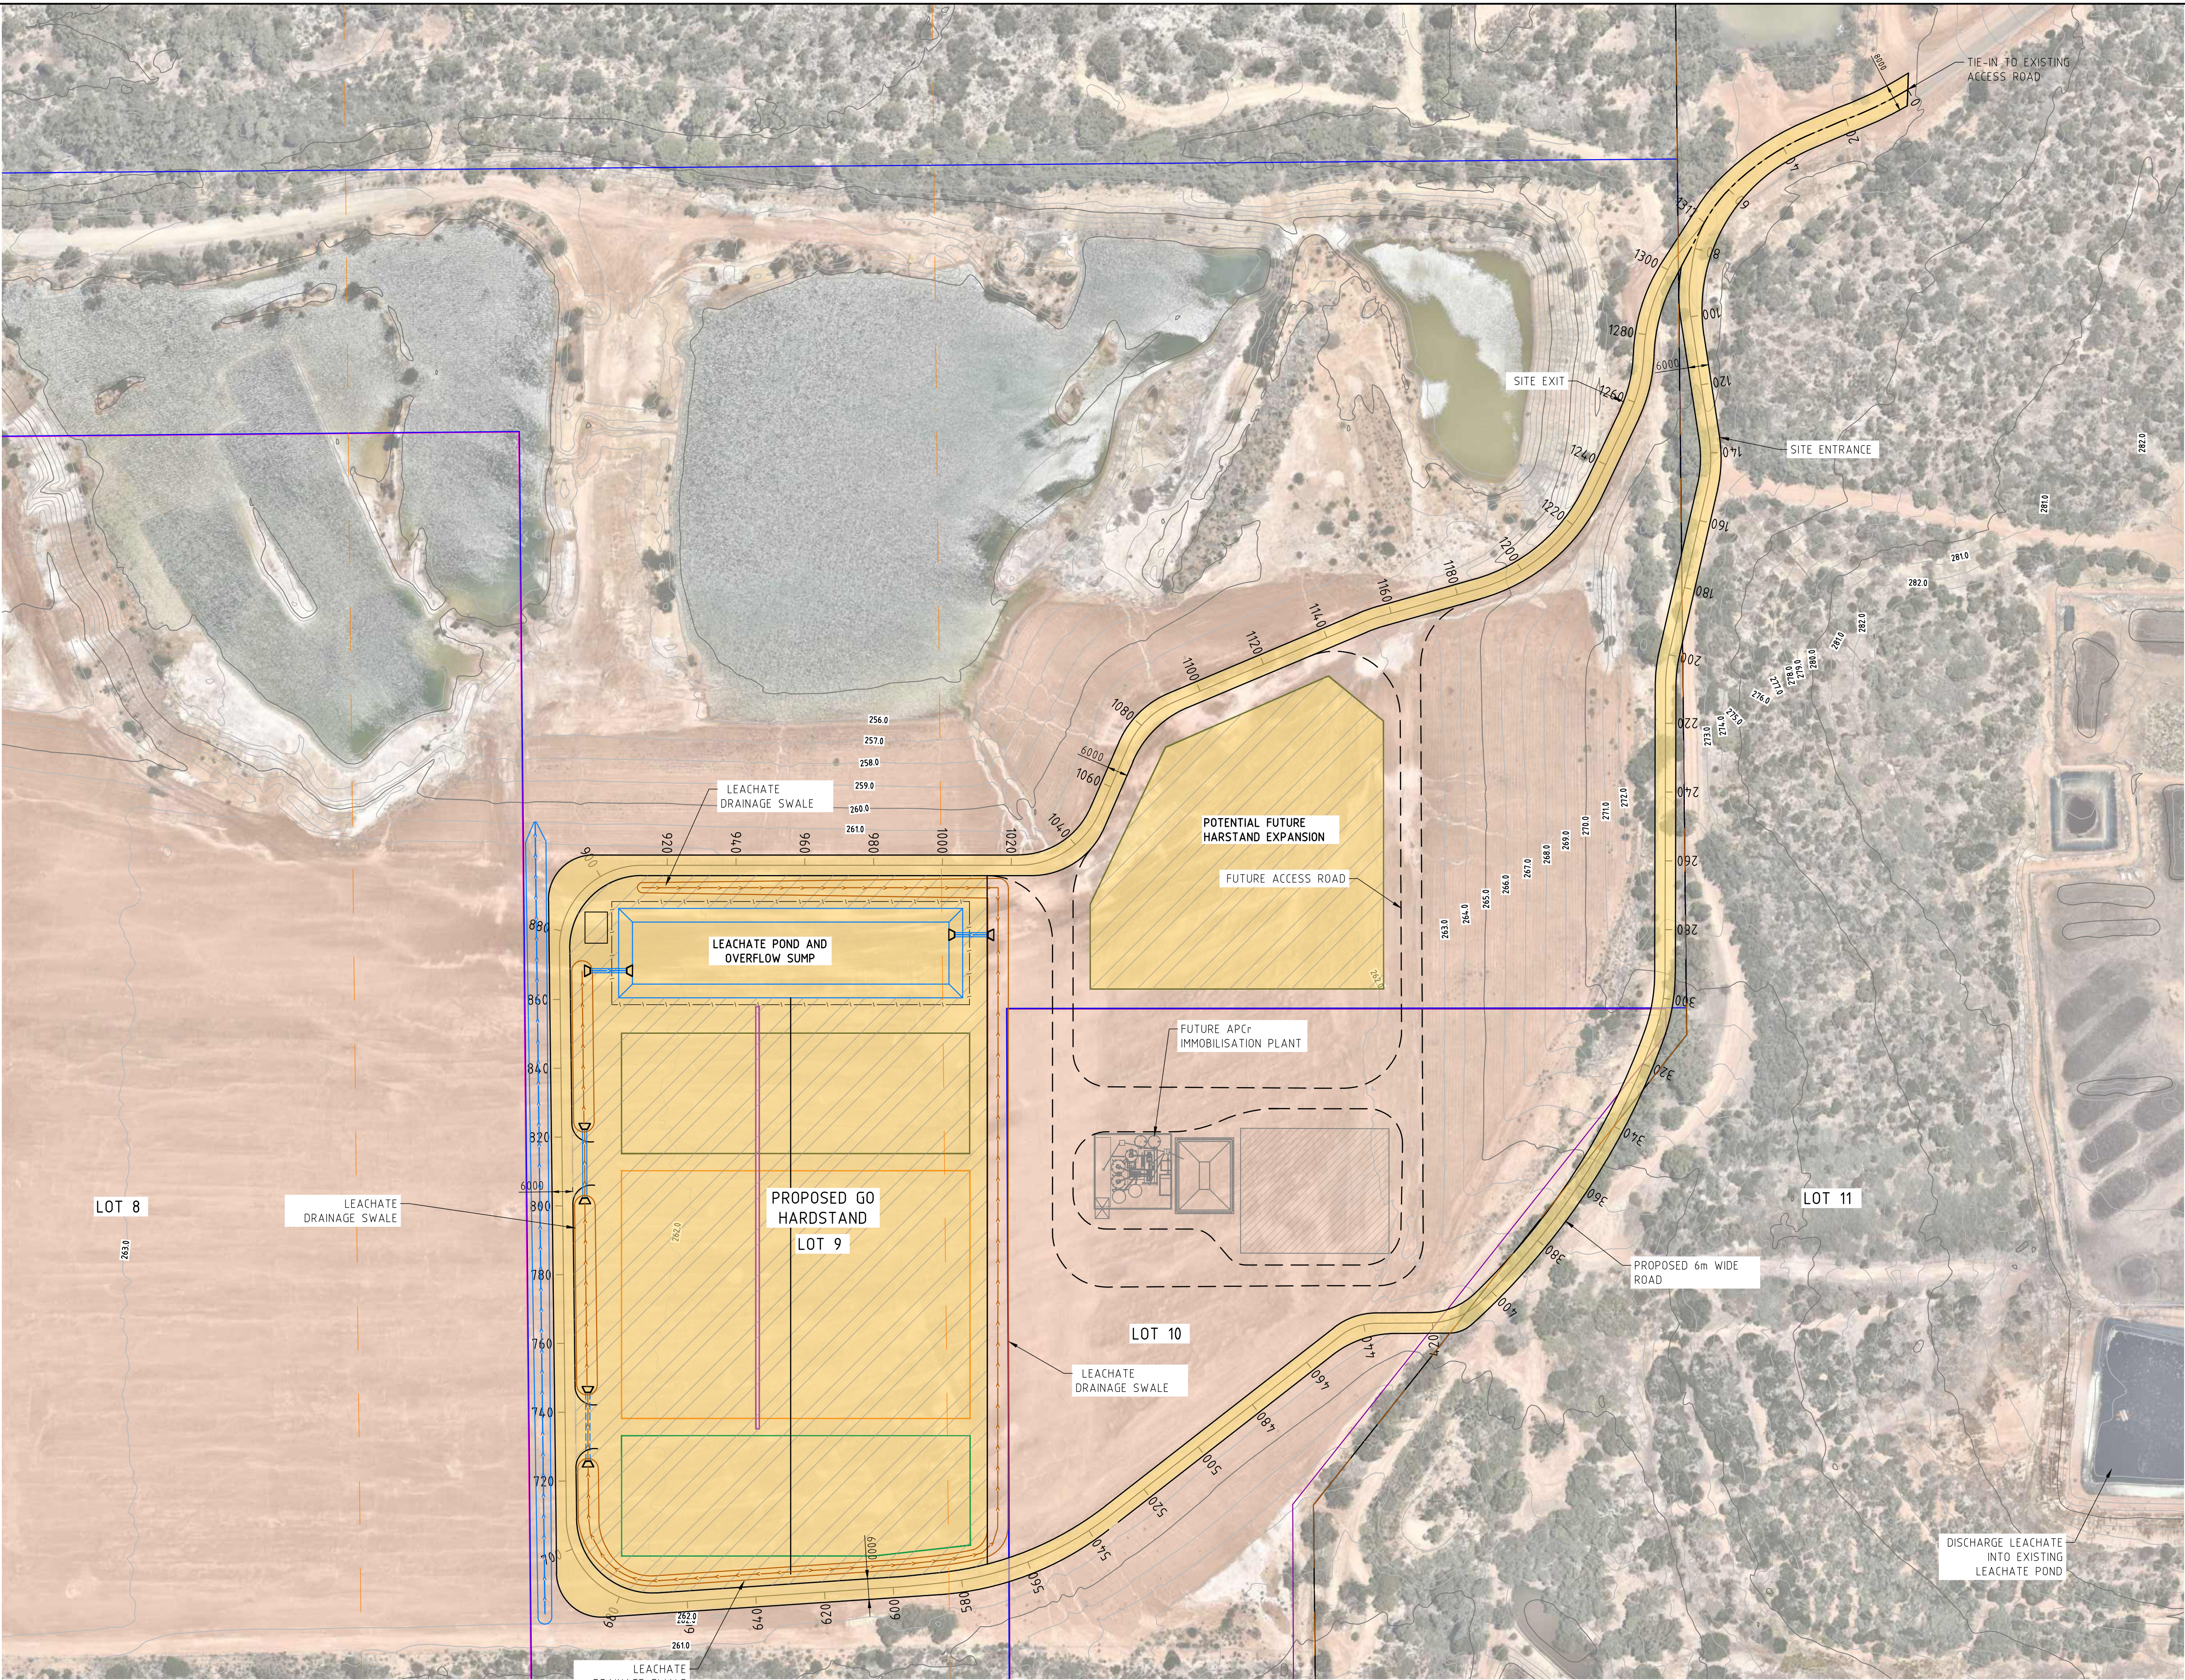

- LEGEND:**
- CADASTRAL BOUNDARY
 - 976 DEVELOPMENT ENVELOPE BOUNDARY
 - PROPOSED MS462 EXTENSION BOUNDARY
 - PROPOSED MS274 EXTENSION BOUNDARY
 - PROPOSED GO HARDSTAND AREA
 - PROPOSED CONCRETE AREA
 - PROPOSED SEALED ROAD
 - PROPOSED KERB LINES
 - PROPOSED STORMWATER GRATED PITS
 - PROPOSED STORMWATER DRAINAGE LINE
 - PROPOSED LEACHATE GRATED PITS
 - PROPOSED LEACHATE DRAINAGE LINE
 - PROPOSED CULVERT
 - PROPOSED HEADWALL
 - FUTURE ACCESS ROAD

PRELIMINARY ONLY
NOT FOR CONSTRUCTION

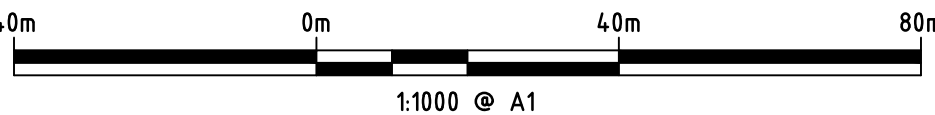

SURVEY REFERENCE: ABCD
DD.MM.YYYY
VERTICAL DATUM: AUSTRALIAN HEIGHT DATUM
HORIZONTAL DATUM: MGA 94 ZONE 50

DATE:



Client:

NOTES

- This drawing is the property of Talis Consultants Pty Ltd. It is a confidential document and must not be copied, used, or its contents divulged without prior written consent.
- DO NOT SCALE; use figured dimensions only, if in doubt please contact Talis Consultants.
- Parts of this drawing is intended to be IN COLOUR. Black & White Printing may cause errors or omissions. If this text is not GREEN, please contact Talis Consultants

No.	Date	By	Check	Amendment / Issue	App.
A	14.01.2025	YJ	AB	PRELIMINARY ISSUE	


Project:

**EMRC GO HARDSTAND
DESIGN**

Title:


GENERAL ARRANGEMENT

Scale: AS SHOWN @ A1		Date: 14.01.2025	
Drawn: YJ	Checked: AB	Approved:	
Job No: TC24042	Drg. No: C-101	Rev: A	
Filename: TC24042.DWG			

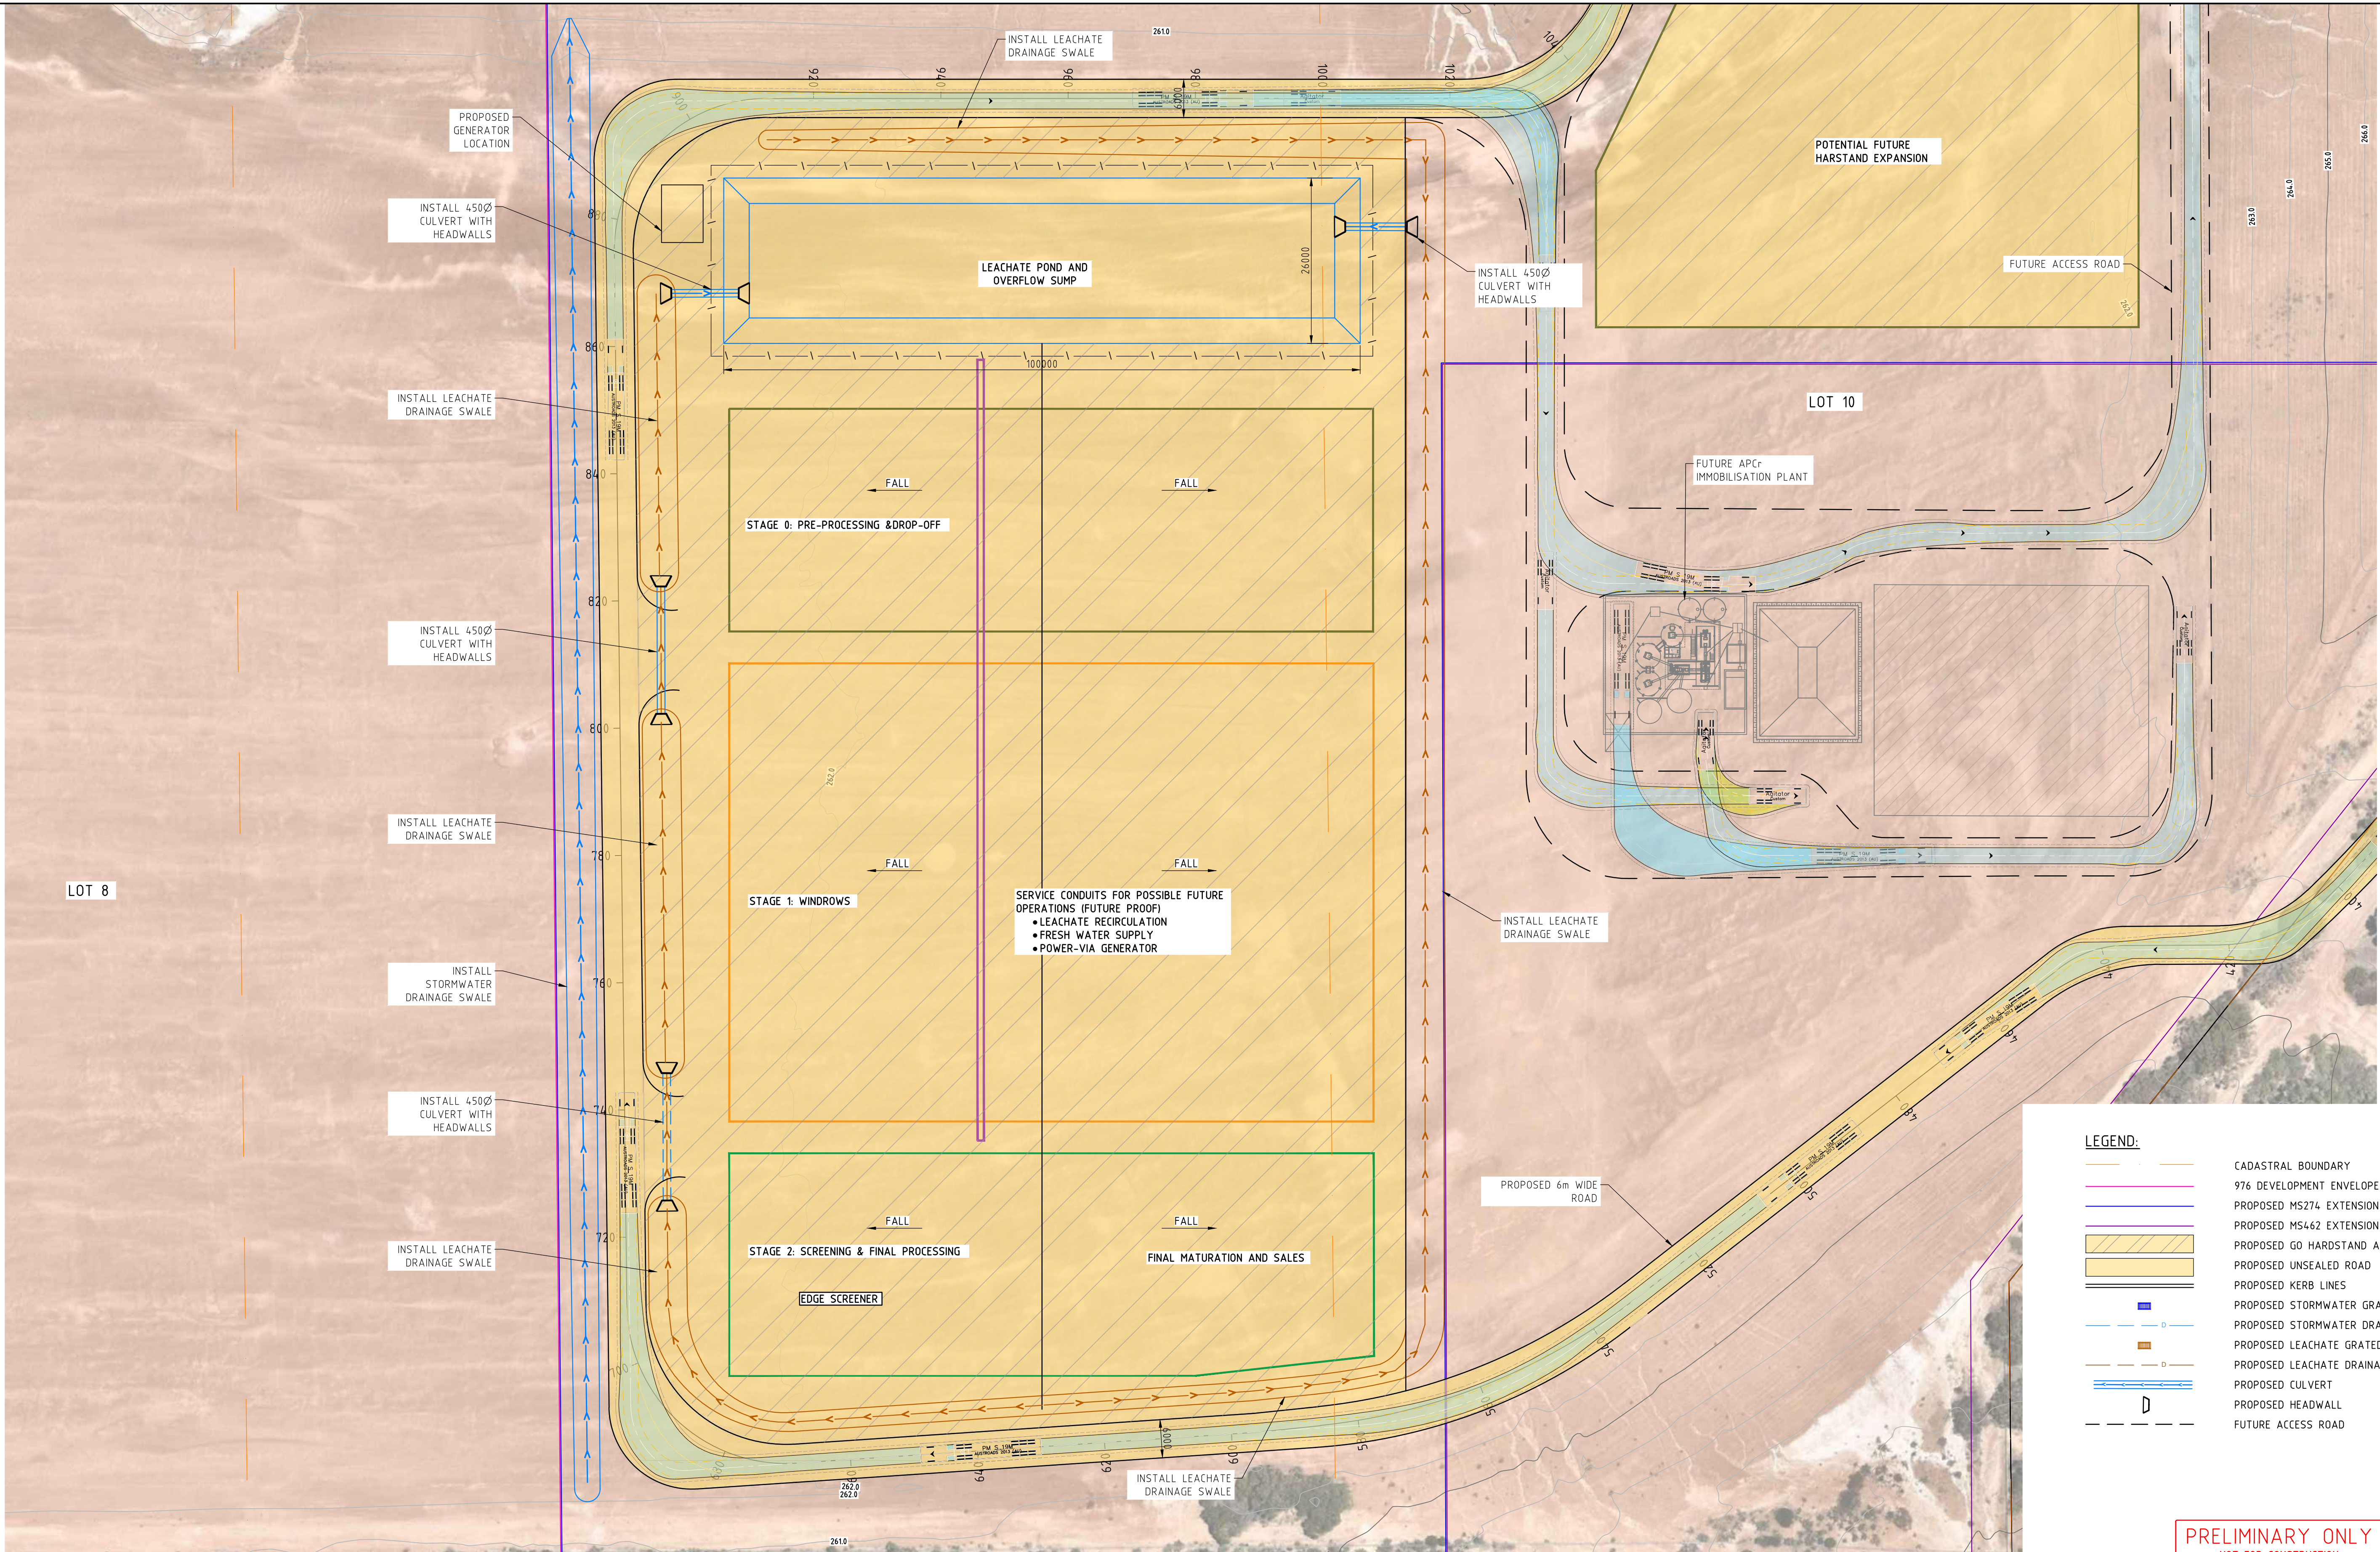

LEGEND:	
	CADASTRAL BOUNDARY
	976 DEVELOPMENT ENVELOPE BOUNDARY
	PROPOSED MS274 EXTENSION BOUNDARY
	PROPOSED MS462 EXTENSION BOUNDARY
	PROPOSED GO HARDSTAND AREA
	PROPOSED UNSEALED ROAD
	PROPOSED KERB LINES
	PROPOSED STORMWATER GRATED PITS
	PROPOSED STORMWATER DRAINAGE LINE
	PROPOSED LEACHATE GRATED PITS
	PROPOSED LEACHATE DRAINAGE LINE
	PROPOSED CULVERT
	PROPOSED HEADWALL
	FUTURE ACCESS ROAD

PRELIMINARY ONLY
NOT FOR CONSTRUCTION

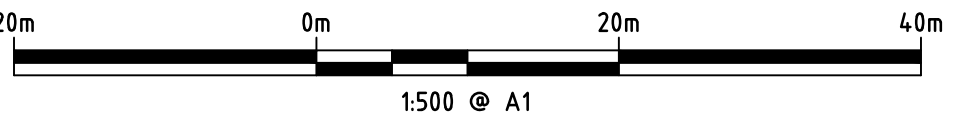

SURVEY REFERENCE: ABCD
DATE: DD.MM.YYYY
VERTICAL DATUM: AUSTRALIAN HEIGHT DATUM
HORIZONTAL DATUM: MGA 94 ZONE 50



NOTES					
1. This drawing is the property of Talis Consultants Pty Ltd. It is a confidential document and must not be copied, used, or its contents divulged without prior written consent.					
2. DO NOT SCALE; use figured dimensions only, if in doubt please contact Talis Consultants.					
3. Parts of this drawing is intended to be IN COLOUR. Black & White Printing may cause errors or omissions. If this text is not GREEN, please contact Talis Consultants					
B	13.03.2025	AB	JM	CLIENT COMMENTS	
A	14.01.2025	YJ	AB	PRELIMINARY ISSUE	
No.	Date	By	Check	Amendment / Issue	App.

Project: EMRC GO HARDSTAND DESIGN	Title: PROPOSED GO HARDSTAND PLAN LAYOUT	Scale: AS SHOWN @ A1		Date: 14.01.2025
		Drawn: Y J	Checked: AB	Approved:
		Job No: TC24042	Drg. No: C-102	Rev: B
		Filename: TC24042.DWG		



1. This drawing is the property of Talis Consultants Pty Ltd. It is a confidential document and must not be copied, used, or its contents divulged without prior written consent.
2. DO NOT SCALE, use figured dimensions only, if in doubt please contact Talis Consultants.
3. Parts of this drawing is intended to be IN COLOUR. Black & White Printing may cause errors or omissions. If this text is not GREEN, please contact Talis Consultants

[illegible]

App.

[illegible]

Filename: TC24042.DWG