



**ASPHALTECH**

# **LICENCE APPLICATION**

Part Lot 55 Sutherland Way, Picton, WA, 6229 Dec 2024



## **ATTACHMENT 2**

## **PREMISES MAP**




## Contents




 

<i>Attachment 2: Premises Map</i> .....	3
A2.1 GPS/Map Coordinates .....	3
A2.2 Layout of key infrastructure and buildings .....	4
A2.3 Premises Boundary & Feature Survey .....	5
A2. 4 Emission and Discharge Points.....	6



## Attachment 2: Premises Map
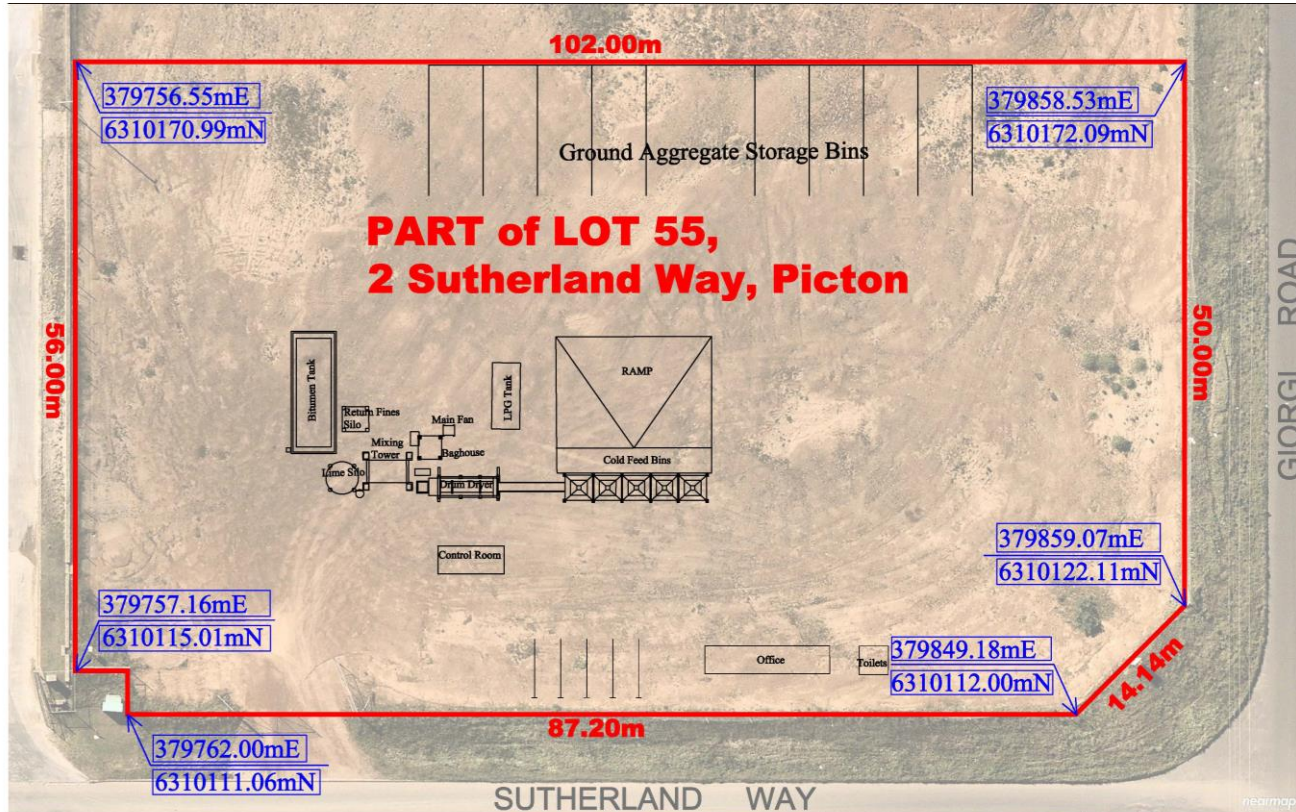
### A2.1 GPS/Map Coordinates






<p>Drawing Premises Map</p>	<p>Revision 1.0</p>	<p>Legend   Boundary   Coordinates</p>	<p>                   Scale     </p>
<p>Project Proposed Asphalt Plant Part of Lot 55, 2 Sutherland Way, Picton</p>			



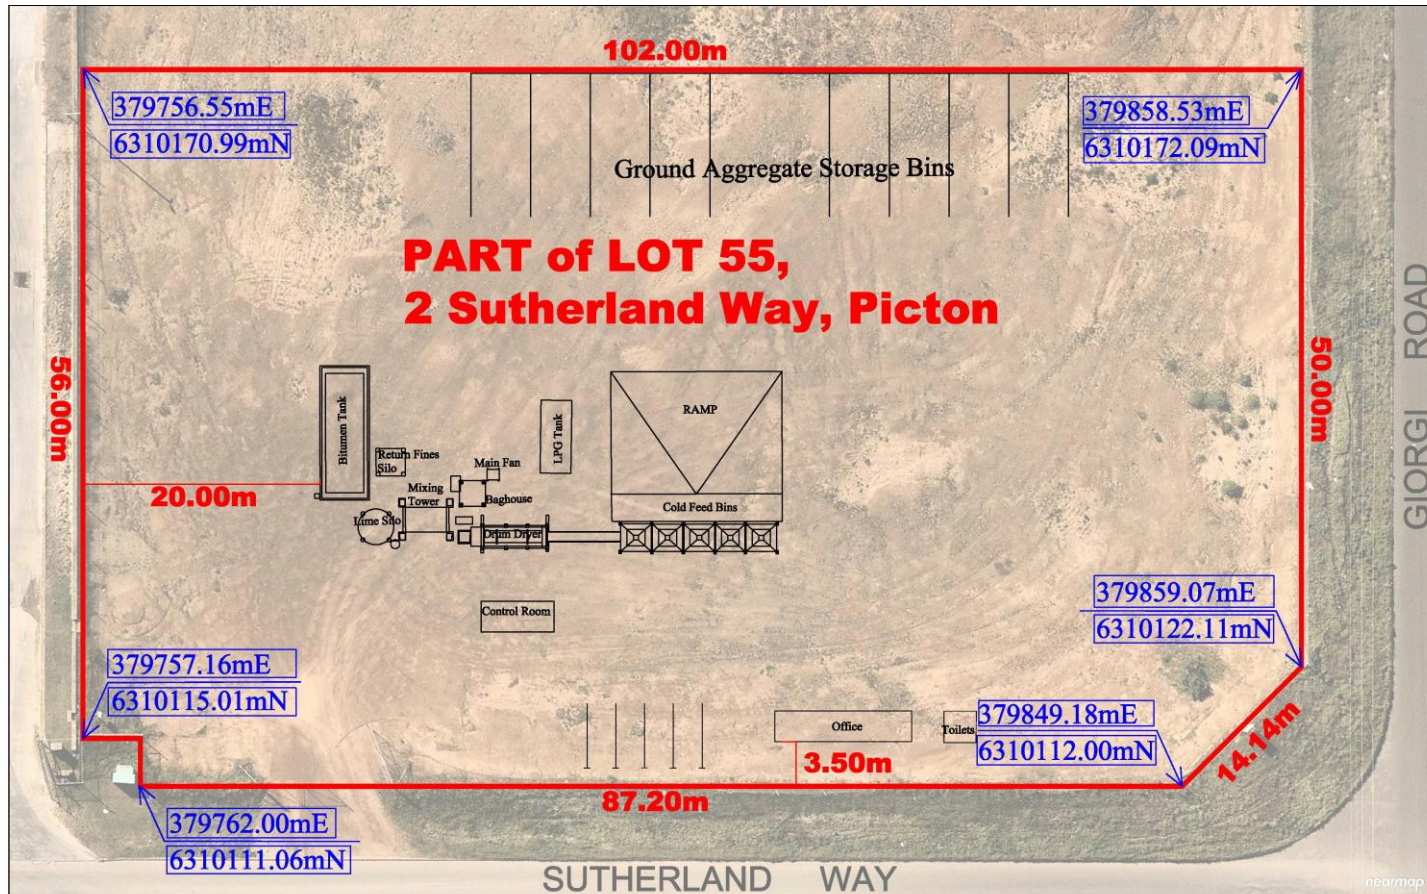


## A2.2 Layout of key infrastructure and buildings



<p>Drawing <b>Asphalt Plant Layout</b></p>	<p>Revision <b>1.0</b></p>	<p>Legend  <span style="border: 1px solid red; display: inline-block; width: 10px; height: 10px; margin-right: 5px;"></span> Boundary  <span style="color: blue; text-decoration: underline;">379756.55mE</span> Coordinates</p>	 <p>Scale 0 2 4 6 8 10m</p>
<p>Project Proposed Asphalt Plant Part of Lot 55, 2 Sutherland Way, Picton</p>			



## A2.3 Premises Boundary & Feature Survey

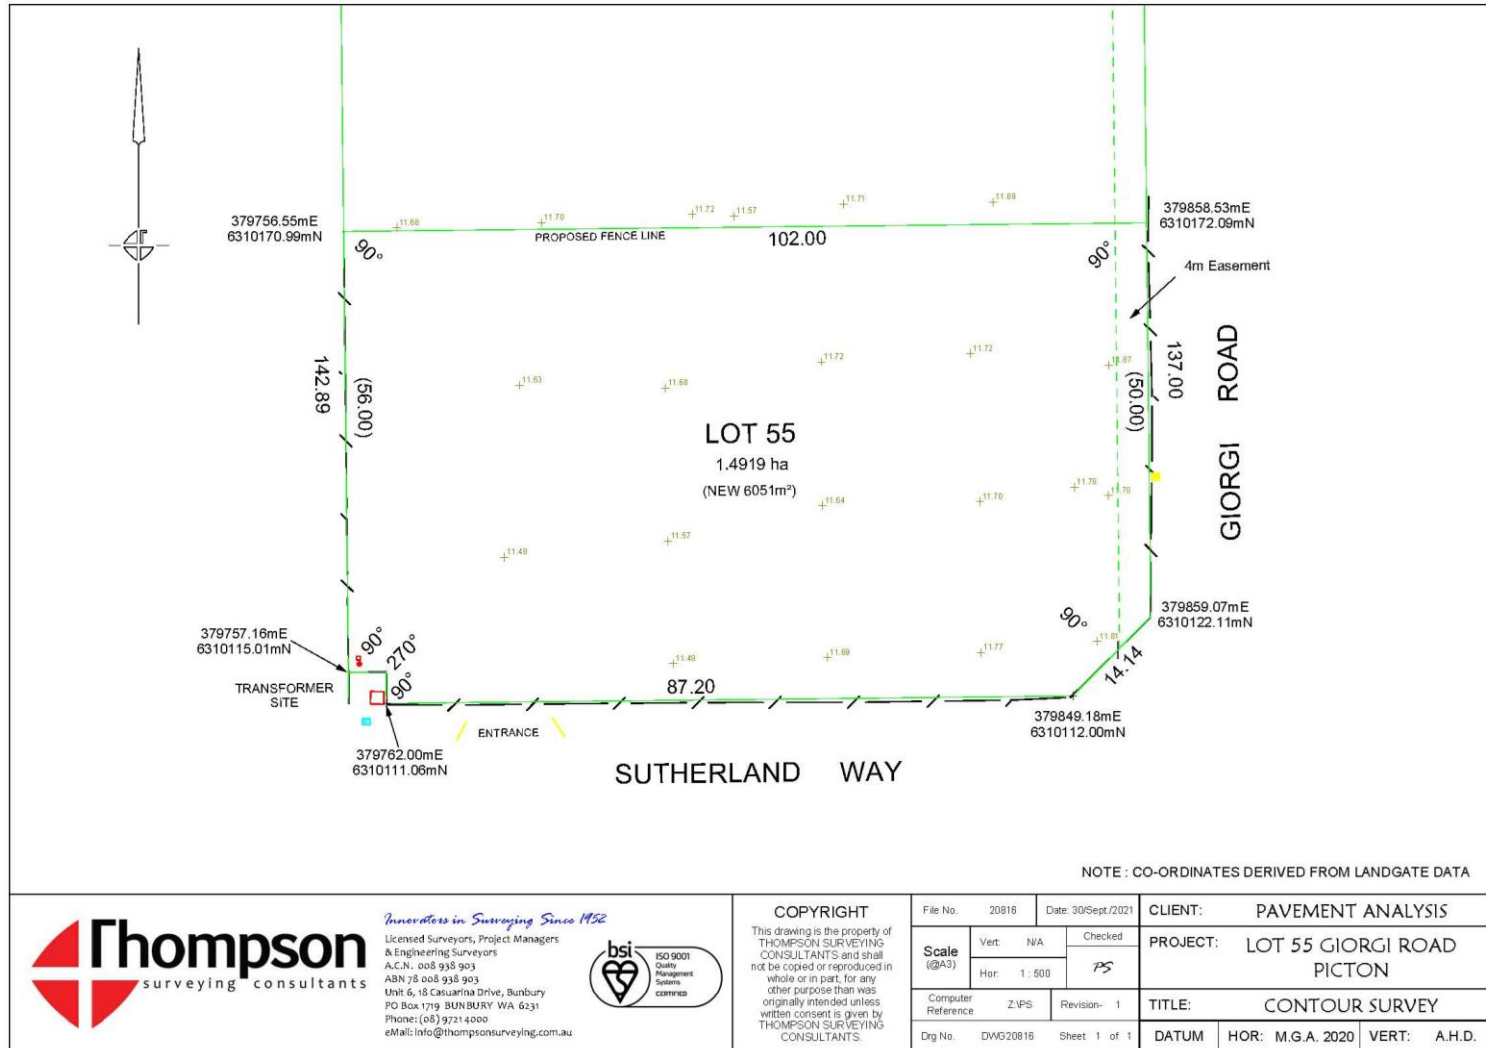

*Innovators in Surveying Since 1952*  
Licensed Surveyors, Project Managers  
& Engineering Surveyors  
A.C.N. 008 938 903  
ABN 78 008 938 903  
Unit 6, 18 Casuarina Drive, Bunbury  
PO Box 1719 BUNBURY WA 6231  
Phone: (08) 9721 4000  
eMail: info@thompsonsurveying.com.au




**COPYRIGHT**  
This drawing is the property of THOMPSON SURVEYING CONSULTANTS and shall not be copied or reproduced in whole or in part, for any other purpose than was originally intended unless written consent is given by THOMPSON SURVEYING CONSULTANTS.

File No.	20816	Date	30/Sept/2021	CLIENT:	PAVEMENT ANALYSIS
Scale (@A3)	Vert.	N/A	Checked	PROJECT:	LOT 55 GIORGI ROAD PICTON
	Hor.	1:500	PS		
Computer Reference	Z.V.P.S	Revision-	1	TITLE:	CONTOUR SURVEY
Dwg No.	DWG20816	Sheet	1 of 1	DATUM	HOR: M.G.A. 2020
				VERT:	A.H.D.





## A2. 4 Emission and Discharge Points

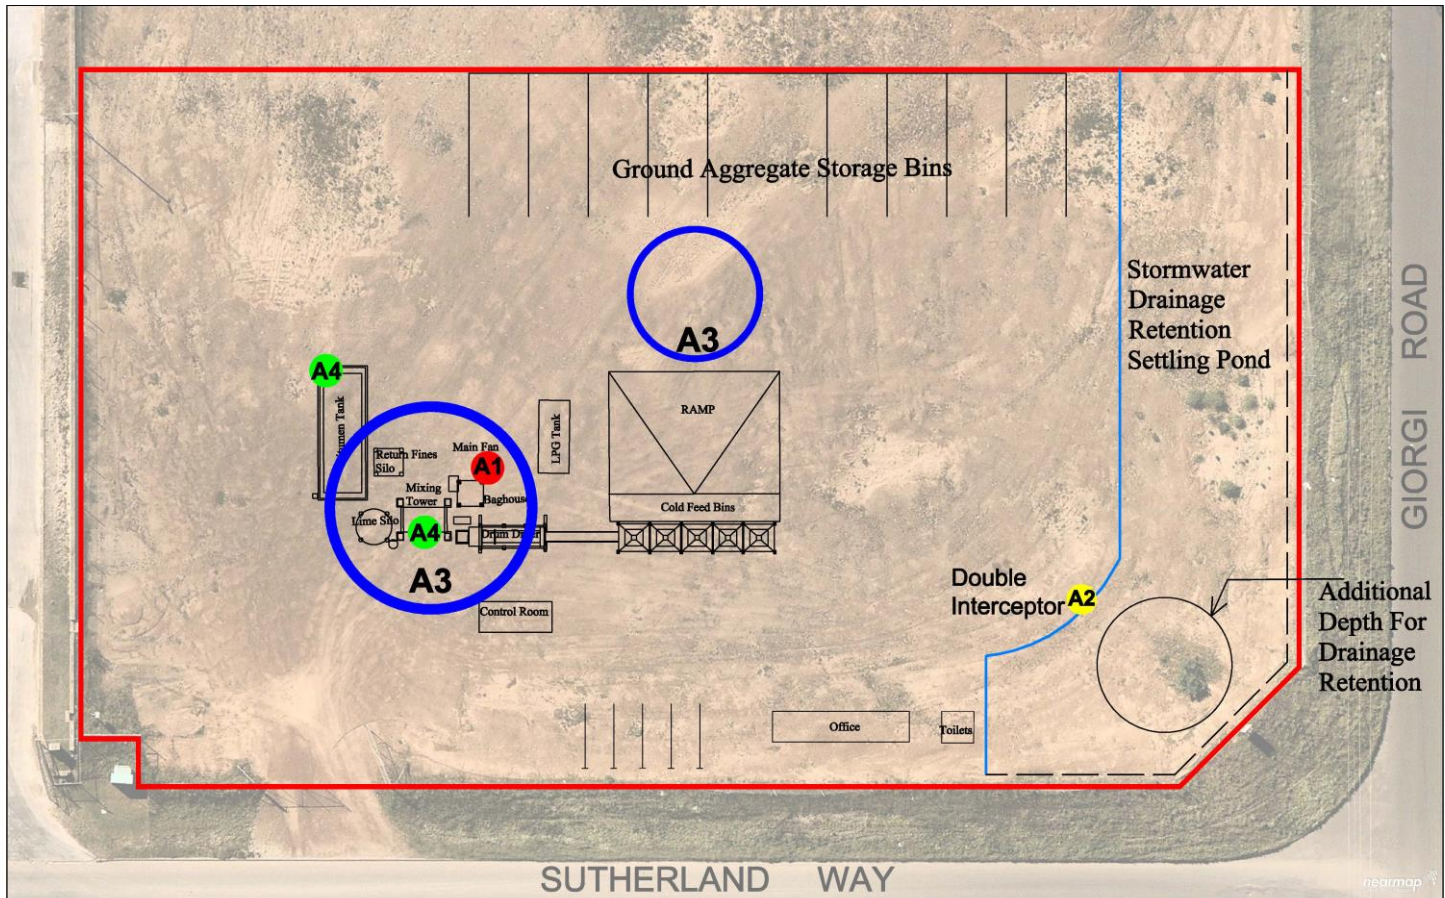

<p>Drawing Emission Points</p>	<p>Revision 1.0</p>	<p>Legend</p> <ul style="list-style-type: none"> <li><span style="color: red;">●</span> A1 Air Emission</li> <li><span style="color: yellow;">●</span> A2 Double Interceptor</li> <li><span style="color: blue;">●</span> A3 Noise Emission</li> <li><span style="color: green;">●</span> A4 Odour Emission</li> </ul>	<p>Scale</p> <p>0 2 4 6 8 10m</p> <p><b>ASPHALTECH</b></p>
<p>Project Proposed Asphalt Plant Part of Lot 55, 2 Sutherland Way, Picton</p>			