


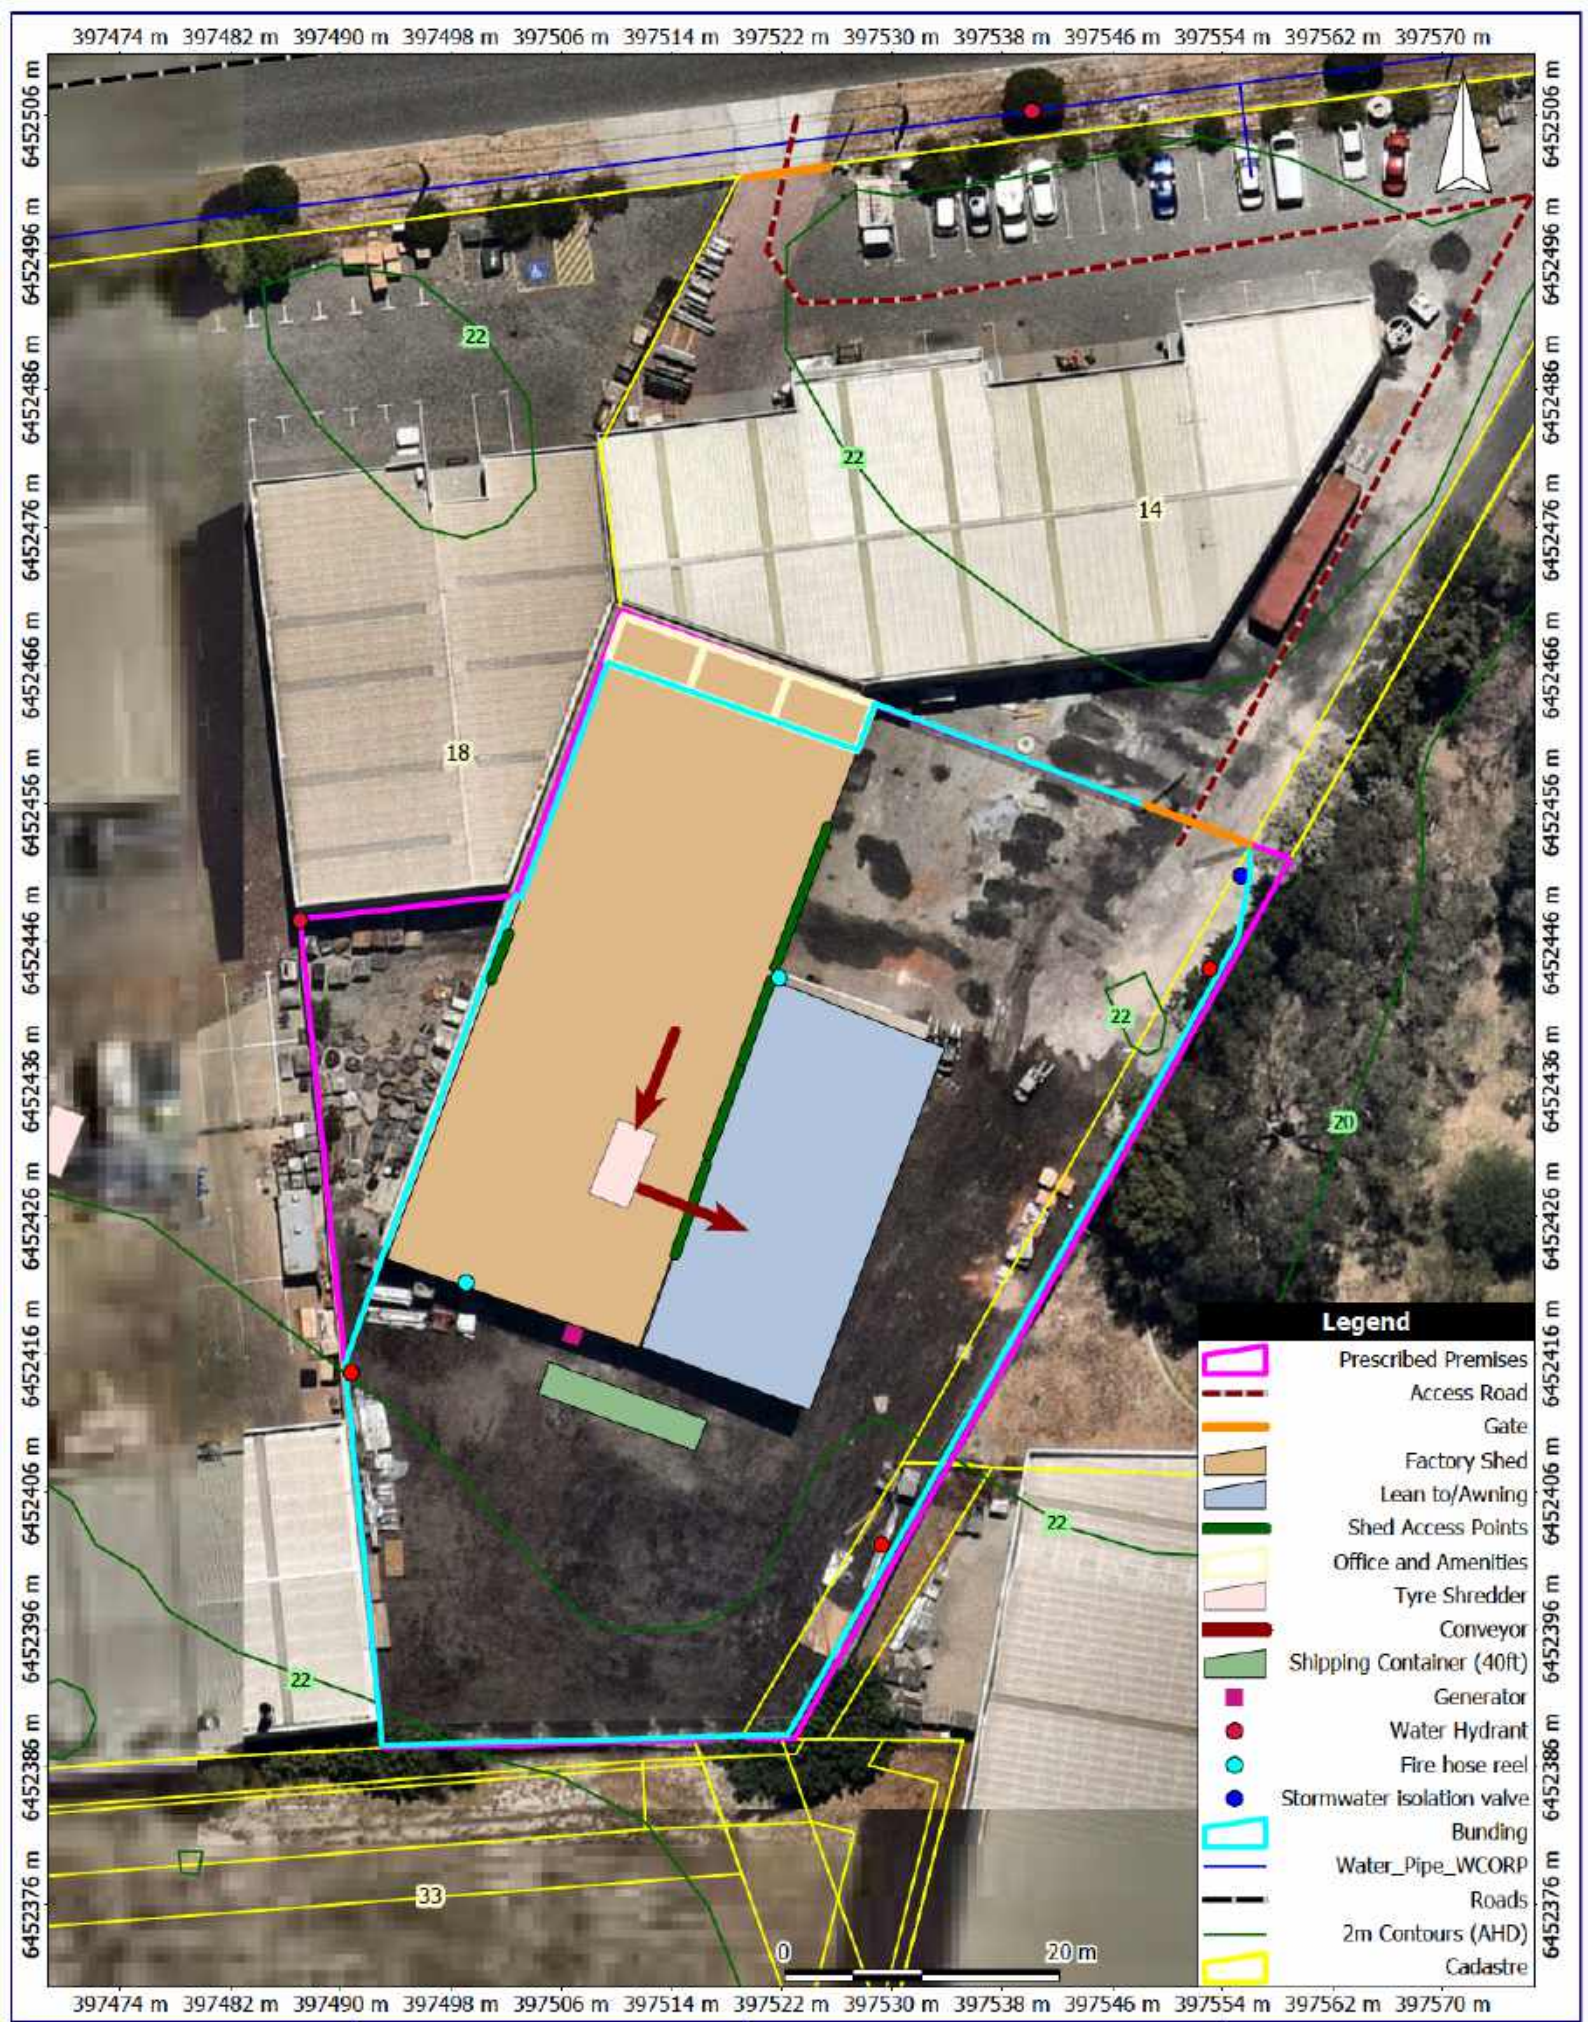

Scale: 1:550
Original Size: A4
Air Photo Source: Nearmap Oct 2024
Datum: GDA94
Projection: Australia MGA94 (50)

Client: Quanxin Pty Ltd
Project: Tyre Recycling Facility
Location: 14 Vinnicombe Drive
Canning vale

Attachment 2
Prescribed
Premises