


397488 m 397494 m 397500 m 397506 m 397512 m 397518 m 397524 m 397530 m 397536 m 397542 m 397548 m 397554 m

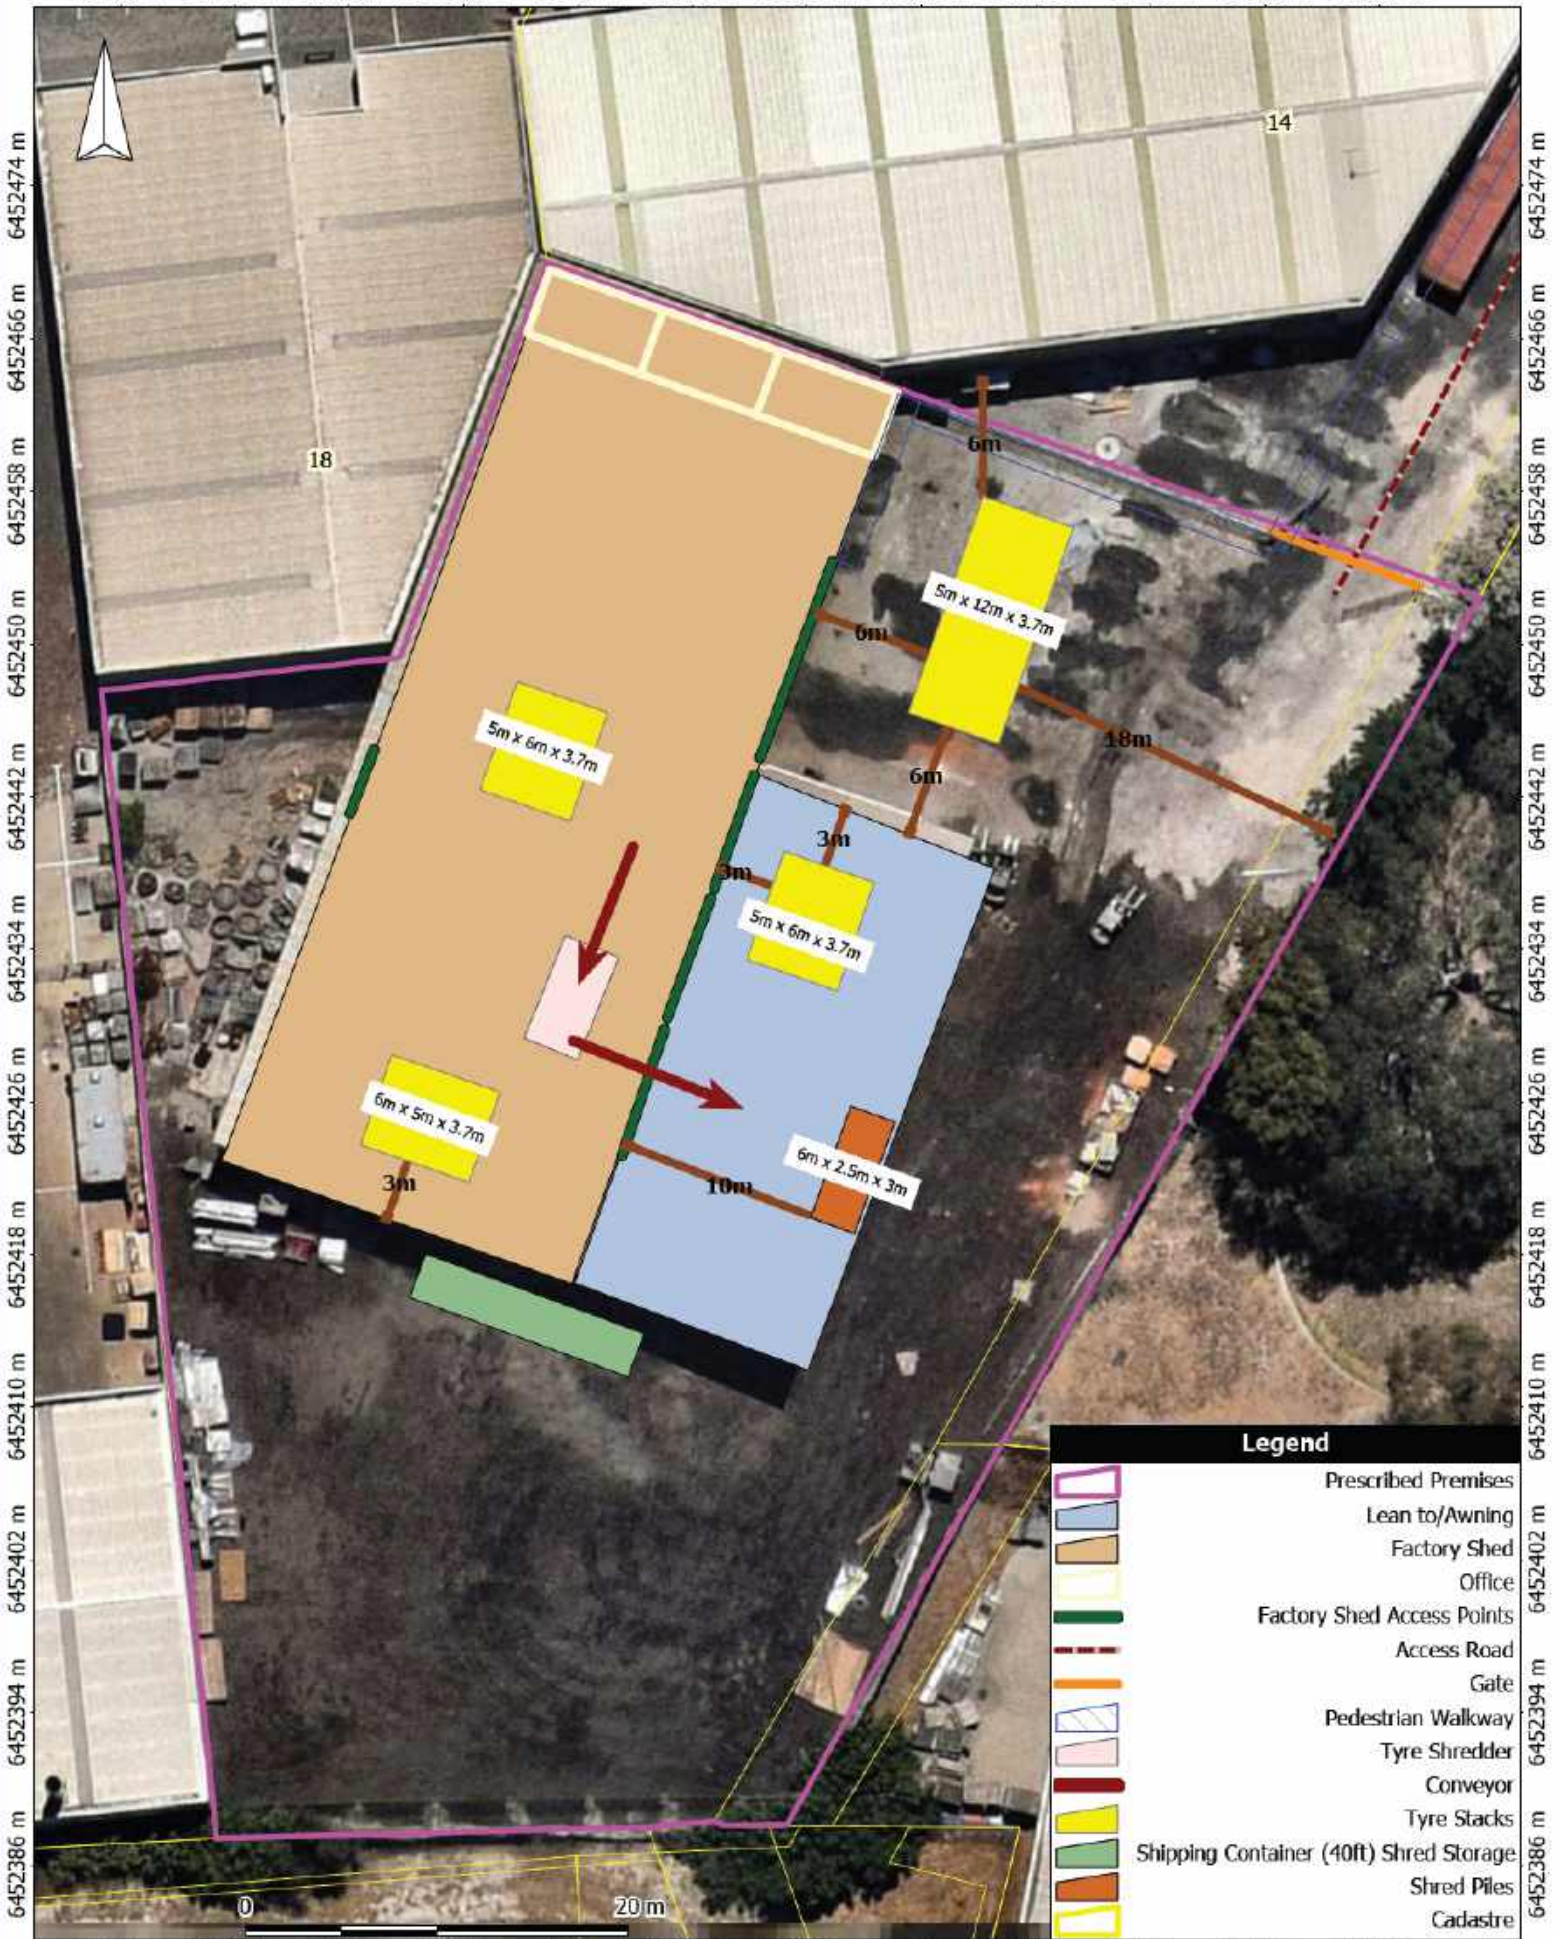

Scale: 1:400
Original Size: A4
Air Photo Source: Nearmap Feb 2024
Datum: GDA94
Projection: Australia MGA94 (50)

Client: Quanxin Pty Ltd
Project: Tyre Recycling Facility
Location: 14 Vinnicombe Drive
Canning vale

Attachment 6B
Potential
Tyre Stacks