

SOURCE: WOOD & GRIEVE ENGINEERS, 2005

PRINTED: Thu, 20 Sep 07

CHECKED: KMcC

DRAWN: 20-09-07

DATUM: MGA

ALS:2005-001/EFFL/26\_06SF2.dgn



metres  
0 150 300 450 600 750  
SCALE 1 : 15 000 @ A3

**LEGEND**


- Subject Site Boundary
- Cadastral Boundary

SOURCE:  
CAD - DLI, 2006; IMAGERY - DLI, as at 2002-2003



ABBOTT'S LIQUID SALVAGE  
NUTRIENT AND IRRIGATION MANAGEMENT PLAN  
**LOCALITY PLAN**


FIGURE 2

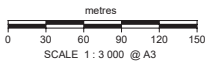


**LEGEND**

- Subject Site Boundary
- Site Layout
- Cadastral Boundary
- Topographic Contours (0.25m interval)
- ⊕ MW1 Monitoring Bore Location
- SW2 Surface Water Sampling Location

SOURCE:  
 SITE LAYOUT & CONTOURS - Wood & Grieve Engineers, 28-06-01  
 CAD - DLI, 2006; IMAGERY - DLI, as at 2002-2003

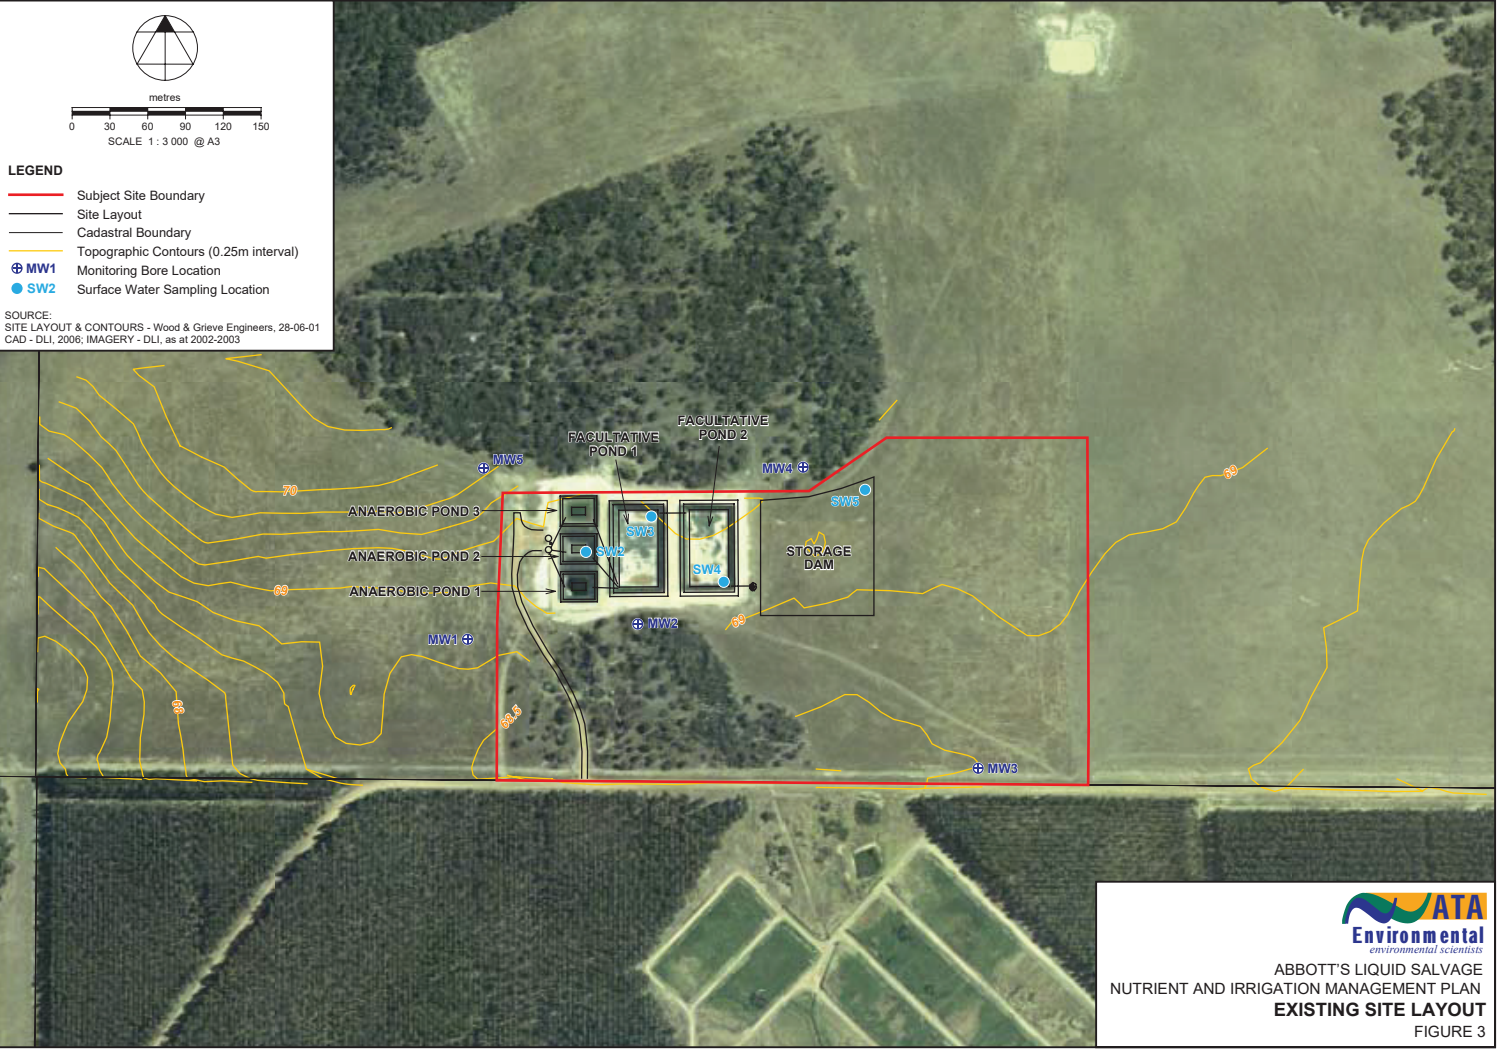

ABBOTT'S LIQUID SALVAGE  
 NUTRIENT AND IRRIGATION MANAGEMENT PLAN  
**EXISTING SITE LAYOUT**  
 FIGURE 3

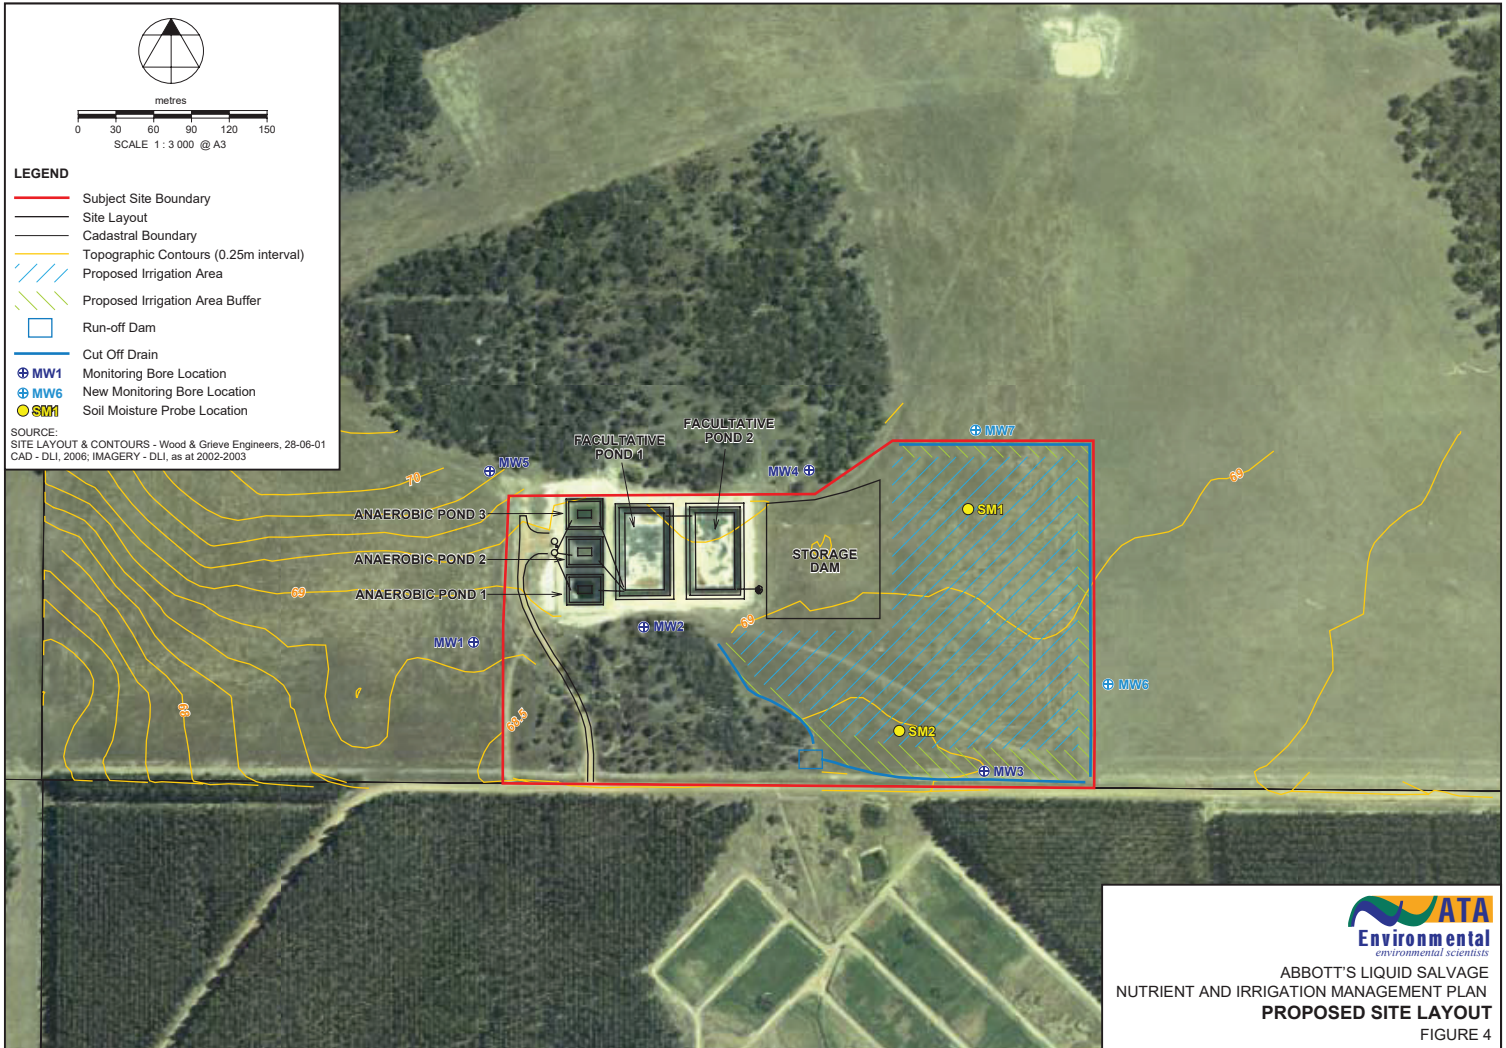

  
**ATA**  
 environmental scientists  
 ABBOTT'S LIQUID SALVAGE  
 NUTRIENT AND IRRIGATION MANAGEMENT PLAN  
**PROPOSED SITE LAYOUT**  
 FIGURE 4