


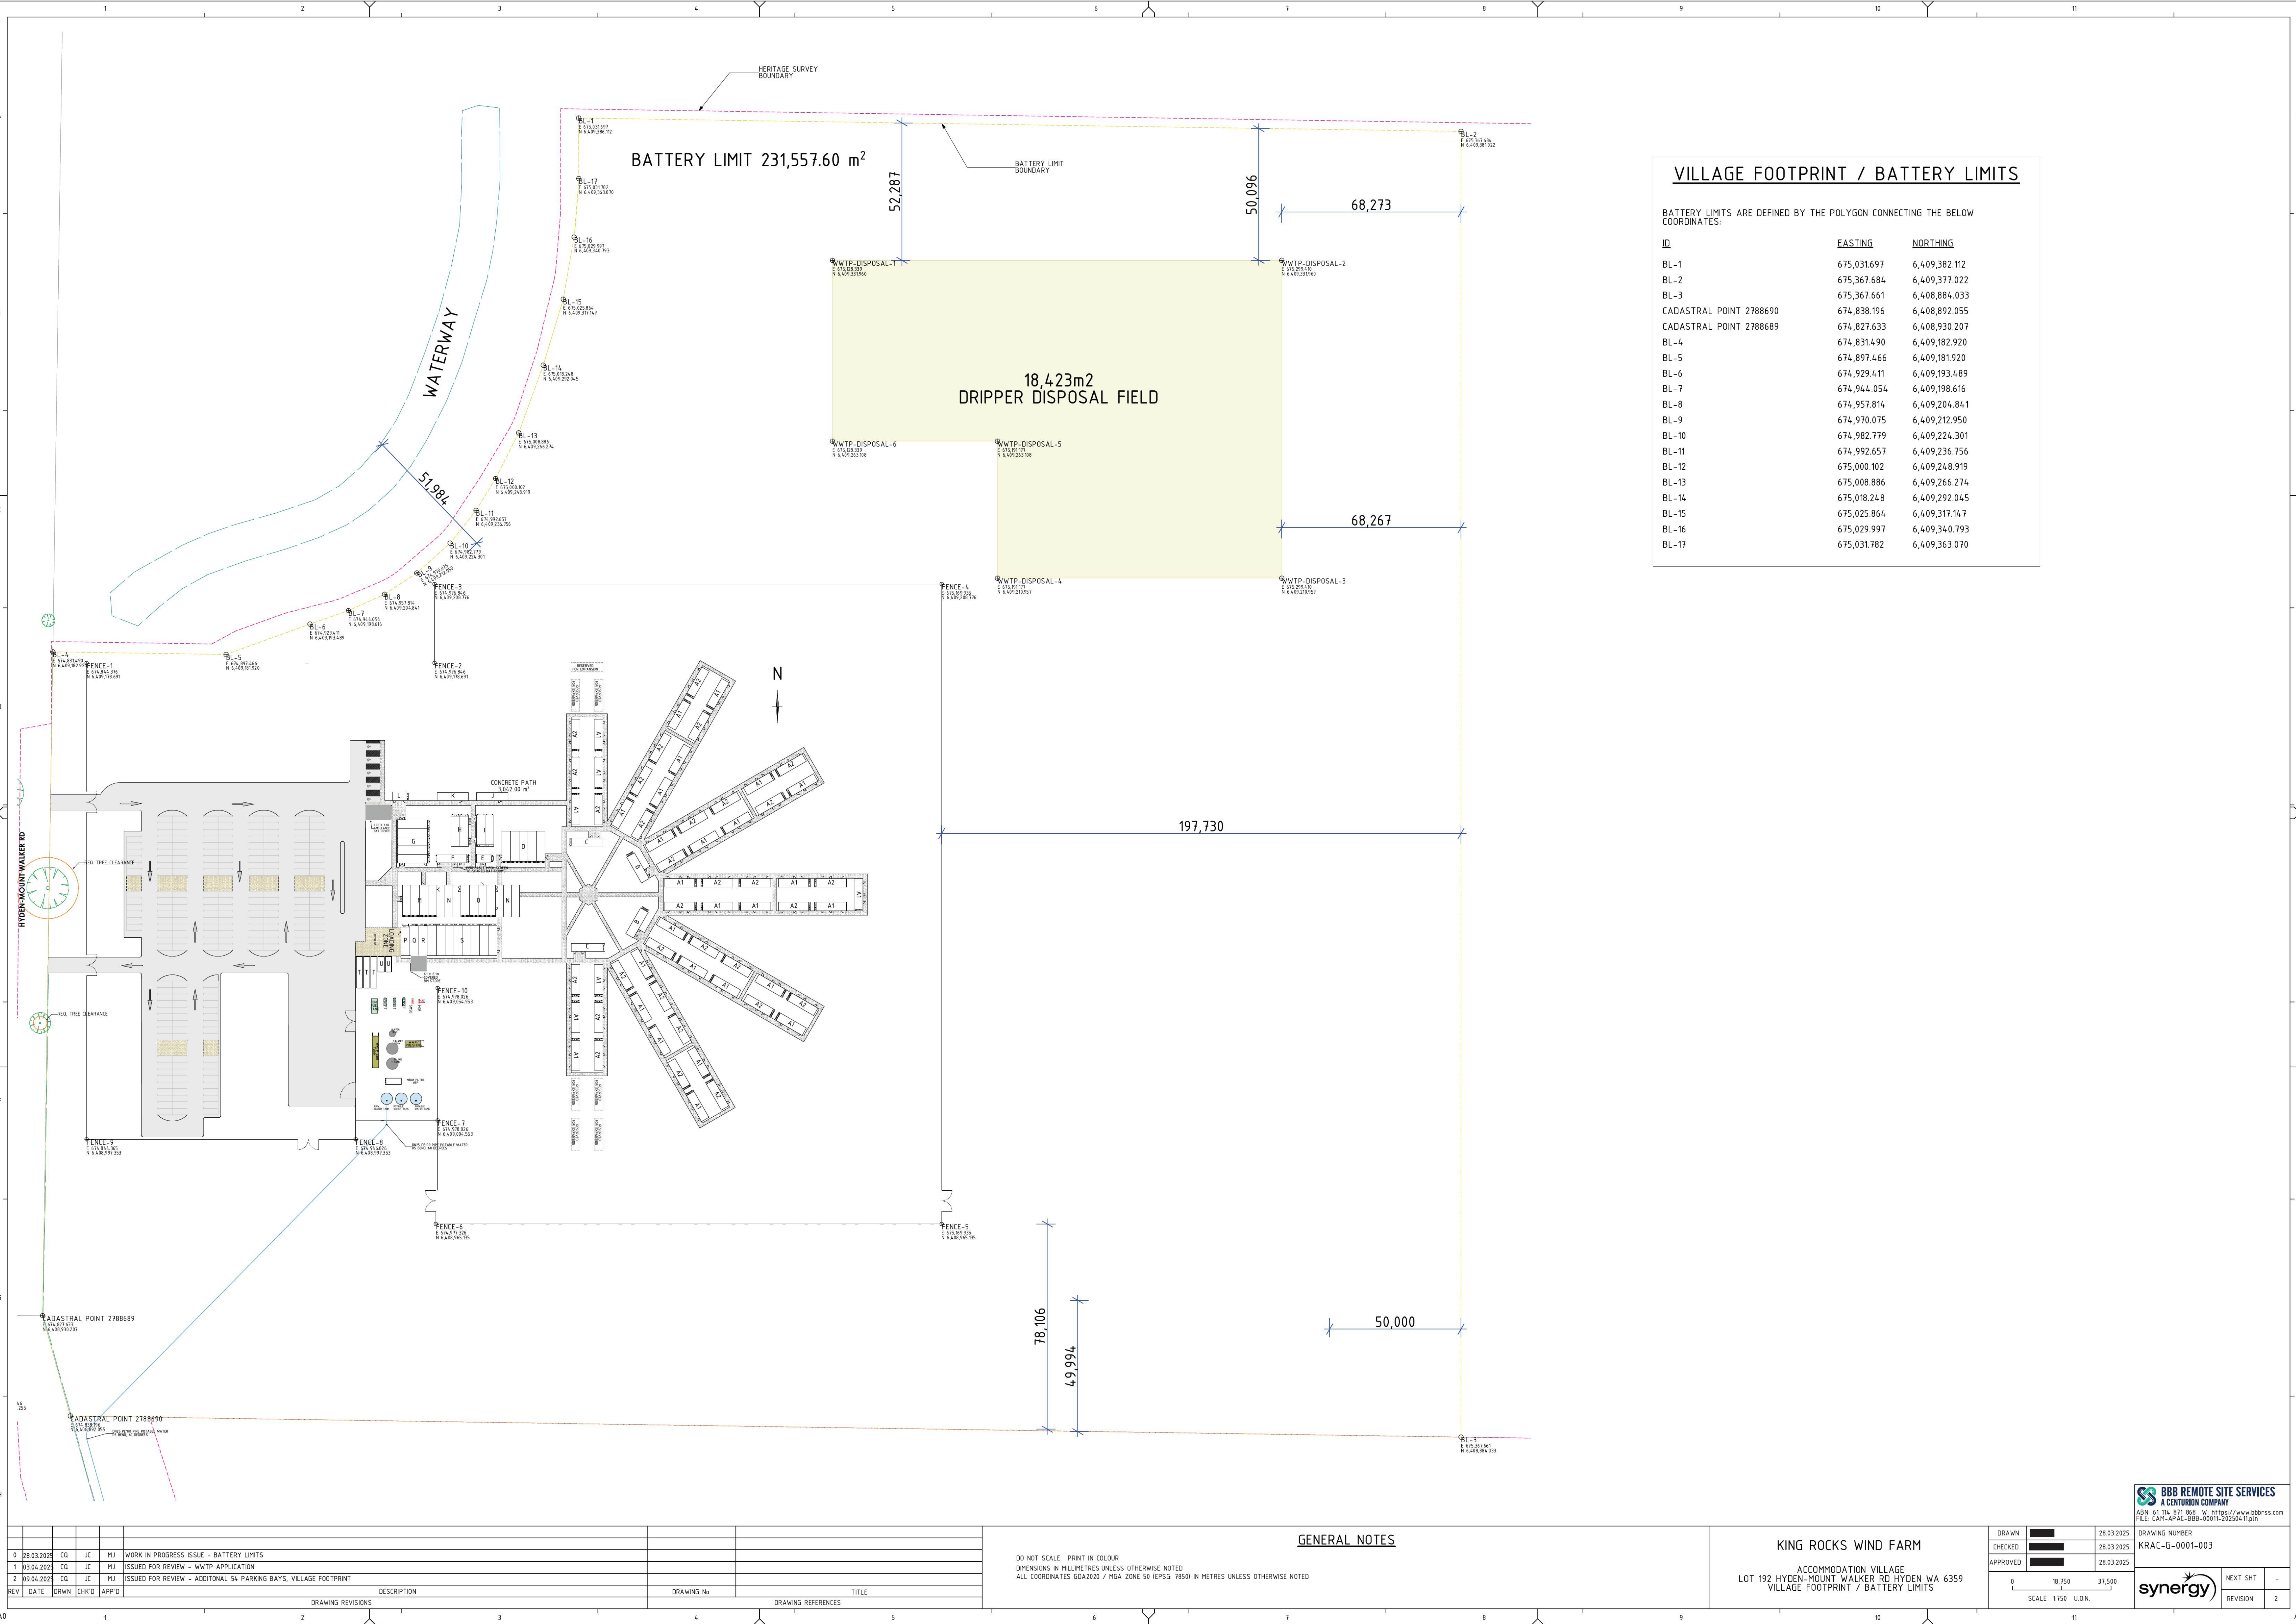

VILLAGE FOOTPRINT / BATTERY LIMITS		
BATTERY LIMITS ARE DEFINED BY THE POLYGON CONNECTING THE BELOW COORDINATES:		
ID	EASTING	NORTHING
BL-1	675,031.697	6,409,382.112
BL-2	675,367.684	6,409,377.022
BL-3	675,367.661	6,408,884.033
CADASTRAL POINT 2788690	674,838.196	6,408,892.055
CADASTRAL POINT 2788689	674,827.633	6,408,930.207
BL-4	674,831.490	6,409,182.920
BL-5	674,897.466	6,409,181.920
BL-6	674,929.411	6,409,193.489
BL-7	674,944.054	6,409,198.616
BL-8	674,957.814	6,409,204.841
BL-9	674,970.075	6,409,212.950
BL-10	674,982.779	6,409,224.301
BL-11	674,992.657	6,409,236.756
BL-12	675,000.102	6,409,248.919
BL-13	675,008.886	6,409,266.274
BL-14	675,018.248	6,409,292.045
BL-15	675,025.864	6,409,317.147
BL-16	675,029.997	6,409,340.793
BL-17	675,031.782	6,409,363.070

REV	DATE	DRWN	CHK'D	APP'D	DESCRIPTION	DRAWING No	DRAWING REFERENCES	TITLE
0	28.03.2025	CG	JC	MJ	WORK IN PROGRESS ISSUE - BATTERY LIMITS			
1	31.04.2025	CG	JC	MJ	ISSUED FOR REVIEW - WTP APPLICATION			
2	09.04.2025	CG	JC	MJ	ISSUED FOR REVIEW - ADDITIONAL 54 PARKING BAYS, VILLAGE FOOTPRINT			

GENERAL NOTES	
DO NOT SCALE. PRINT IN COLOUR	
DIMENSIONS IN MILLIMETRES UNLESS OTHERWISE NOTED	
ALL COORDINATES GDA2020 / MGA ZONE 50 (EPSG: 7850) IN METRES UNLESS OTHERWISE NOTED	

KING ROCKS WIND FARM

ACCOMMODATION VILLAGE

LOT 192 HYDEN-MOUNT WALKER RD HYDEN WA 6359

VILLAGE FOOTPRINT / BATTERY LIMITS

DRAWN	28.03.2025
CHECKED	28.03.2025
APPROVED	28.03.2025

01875037500

SCALE 1:750 U.G.N.

BBB REMOTE SITE SERVICES

A CENTURION COMPANY

ABN 61 116 871 868 W: <https://www.bbbrrss.com>

FILE: CAM-APAC-BBB-00011-20250411pin

DRAWING NUMBER

KRAC-G-0001-003

synergy

NEXT SHIT

REVISION

-

2