


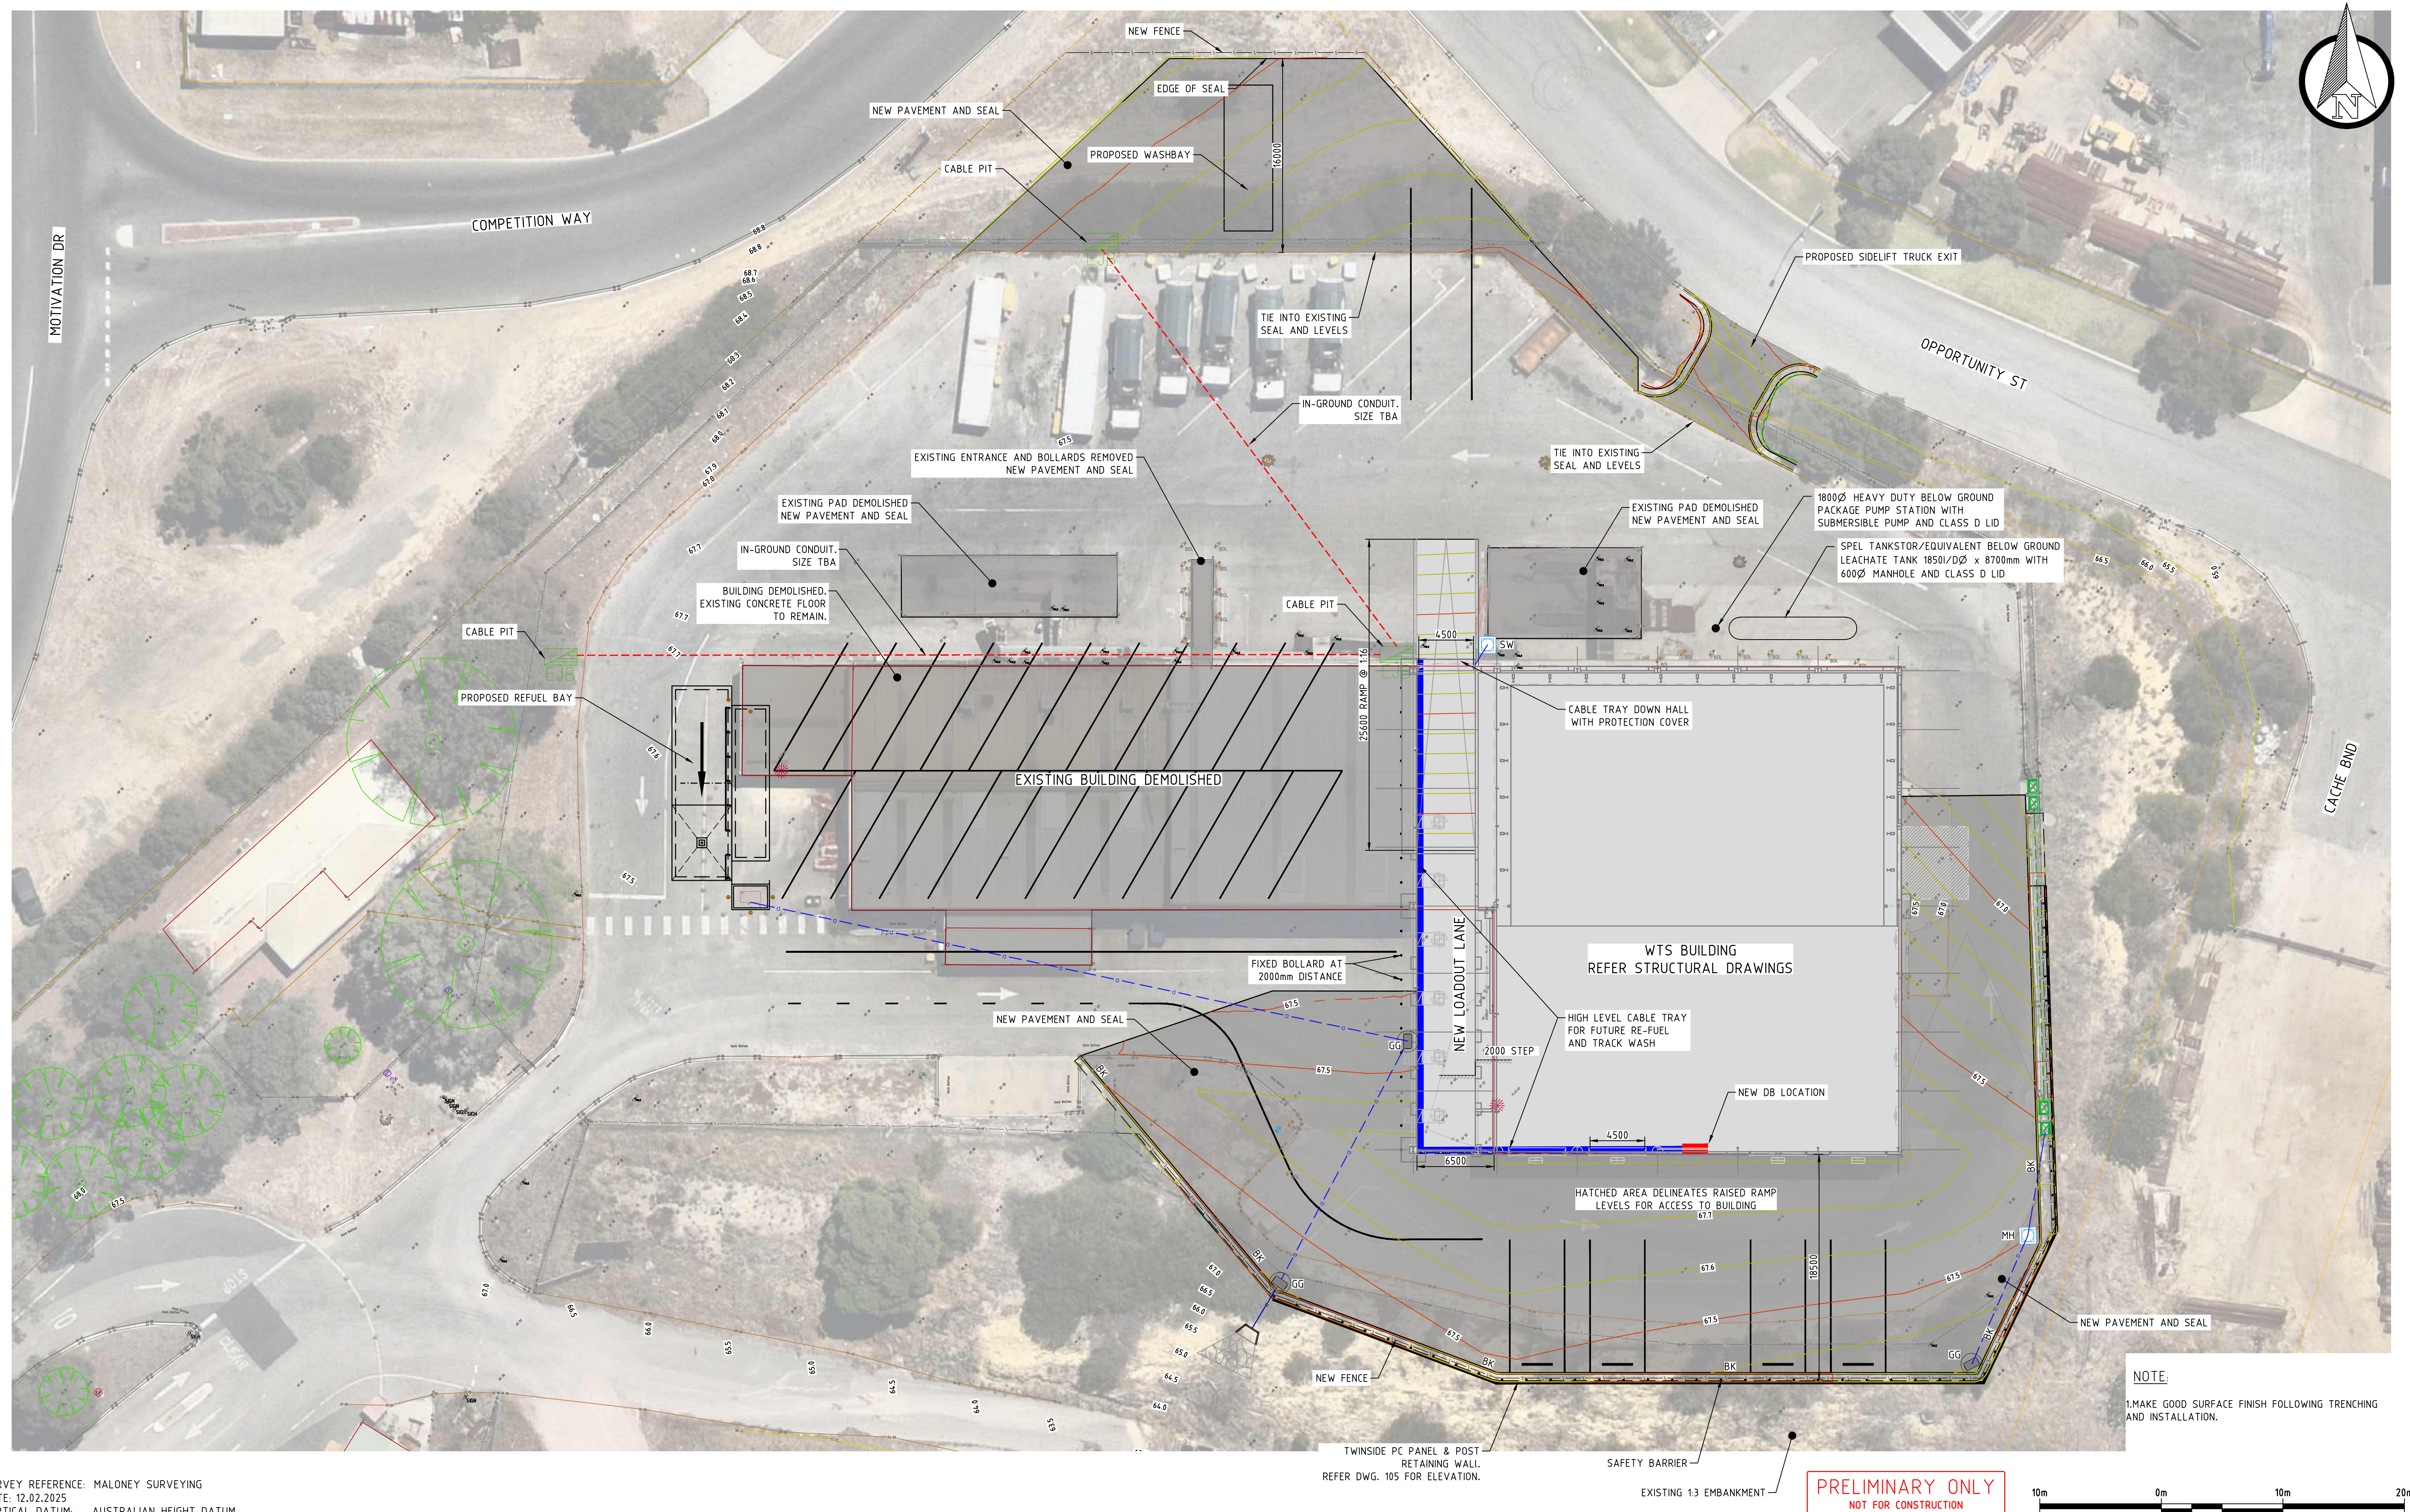

SURVEY REFERENCE: MALONEY SURVEYING
DATE: 12.02.2025
VERTICAL DATUM: AUSTRALIAN HEIGHT DATUM
HORIZONTAL DATUM: PERTH COASTAL GRID 2020



NOTES

1. This drawing is the property of Talis Consultants Pty Ltd. It is a confidential document and must not be copied, used, or its contents divulged without prior written consent.
2. DO NOT SCALE, use figured dimensions only, if in doubt please contact Talis Consultants.
3. Parts of this drawing is intended to be IN COLOUR. Black & White Printing may cause errors or omissions. If this text is not GREEN, please contact Talis Consultants

C	05.06.2025	LJ	AB	RAMP AREA. DESIGN CONTOURS.			
B	07.04.2025	AB	SH	WASHBAY, REFUEL BAY AND EXIT ADDED			
A	24.02.2025	AB	PG	PRELIMINARY ISSUE			
No.	Date	由	迄	Amendment / Issue			App

Project:

WANGARA WTS

Title:	
--------	--

GENERAL ARRANGEMENT

Scale: As Shown @ A1 Date: 05.06.2025

Drawn: AB	Checked: PG	Approved:
-----------	-------------	-----------

Job No:	Drg. No:	Rev:
---------	----------	------

TC25002	C-101	C
---------	-------	---