



1. PROVIDE NEW STRUCTURAL TOPPING ON VAPOUR BARRIER ON EXISTING SLAB.
2. PROVIDE SLAB EDGE THICKNESS AS PER CONCRETE SECTIONS AND DETAILS.
3. TOPPING & NEW GROUND SLAB REINFORCING SHALL BE MESH SL81.

### LINE LEGEND

———— CONSTRUCTION JOINT


→ DENOT FALLS

## LEGEND

 DEMOLITION / REMOVAL

 DEMOLITION / REMOVAL

**NOTE:** REFER TO S-001 FOR GENERAL NOTES

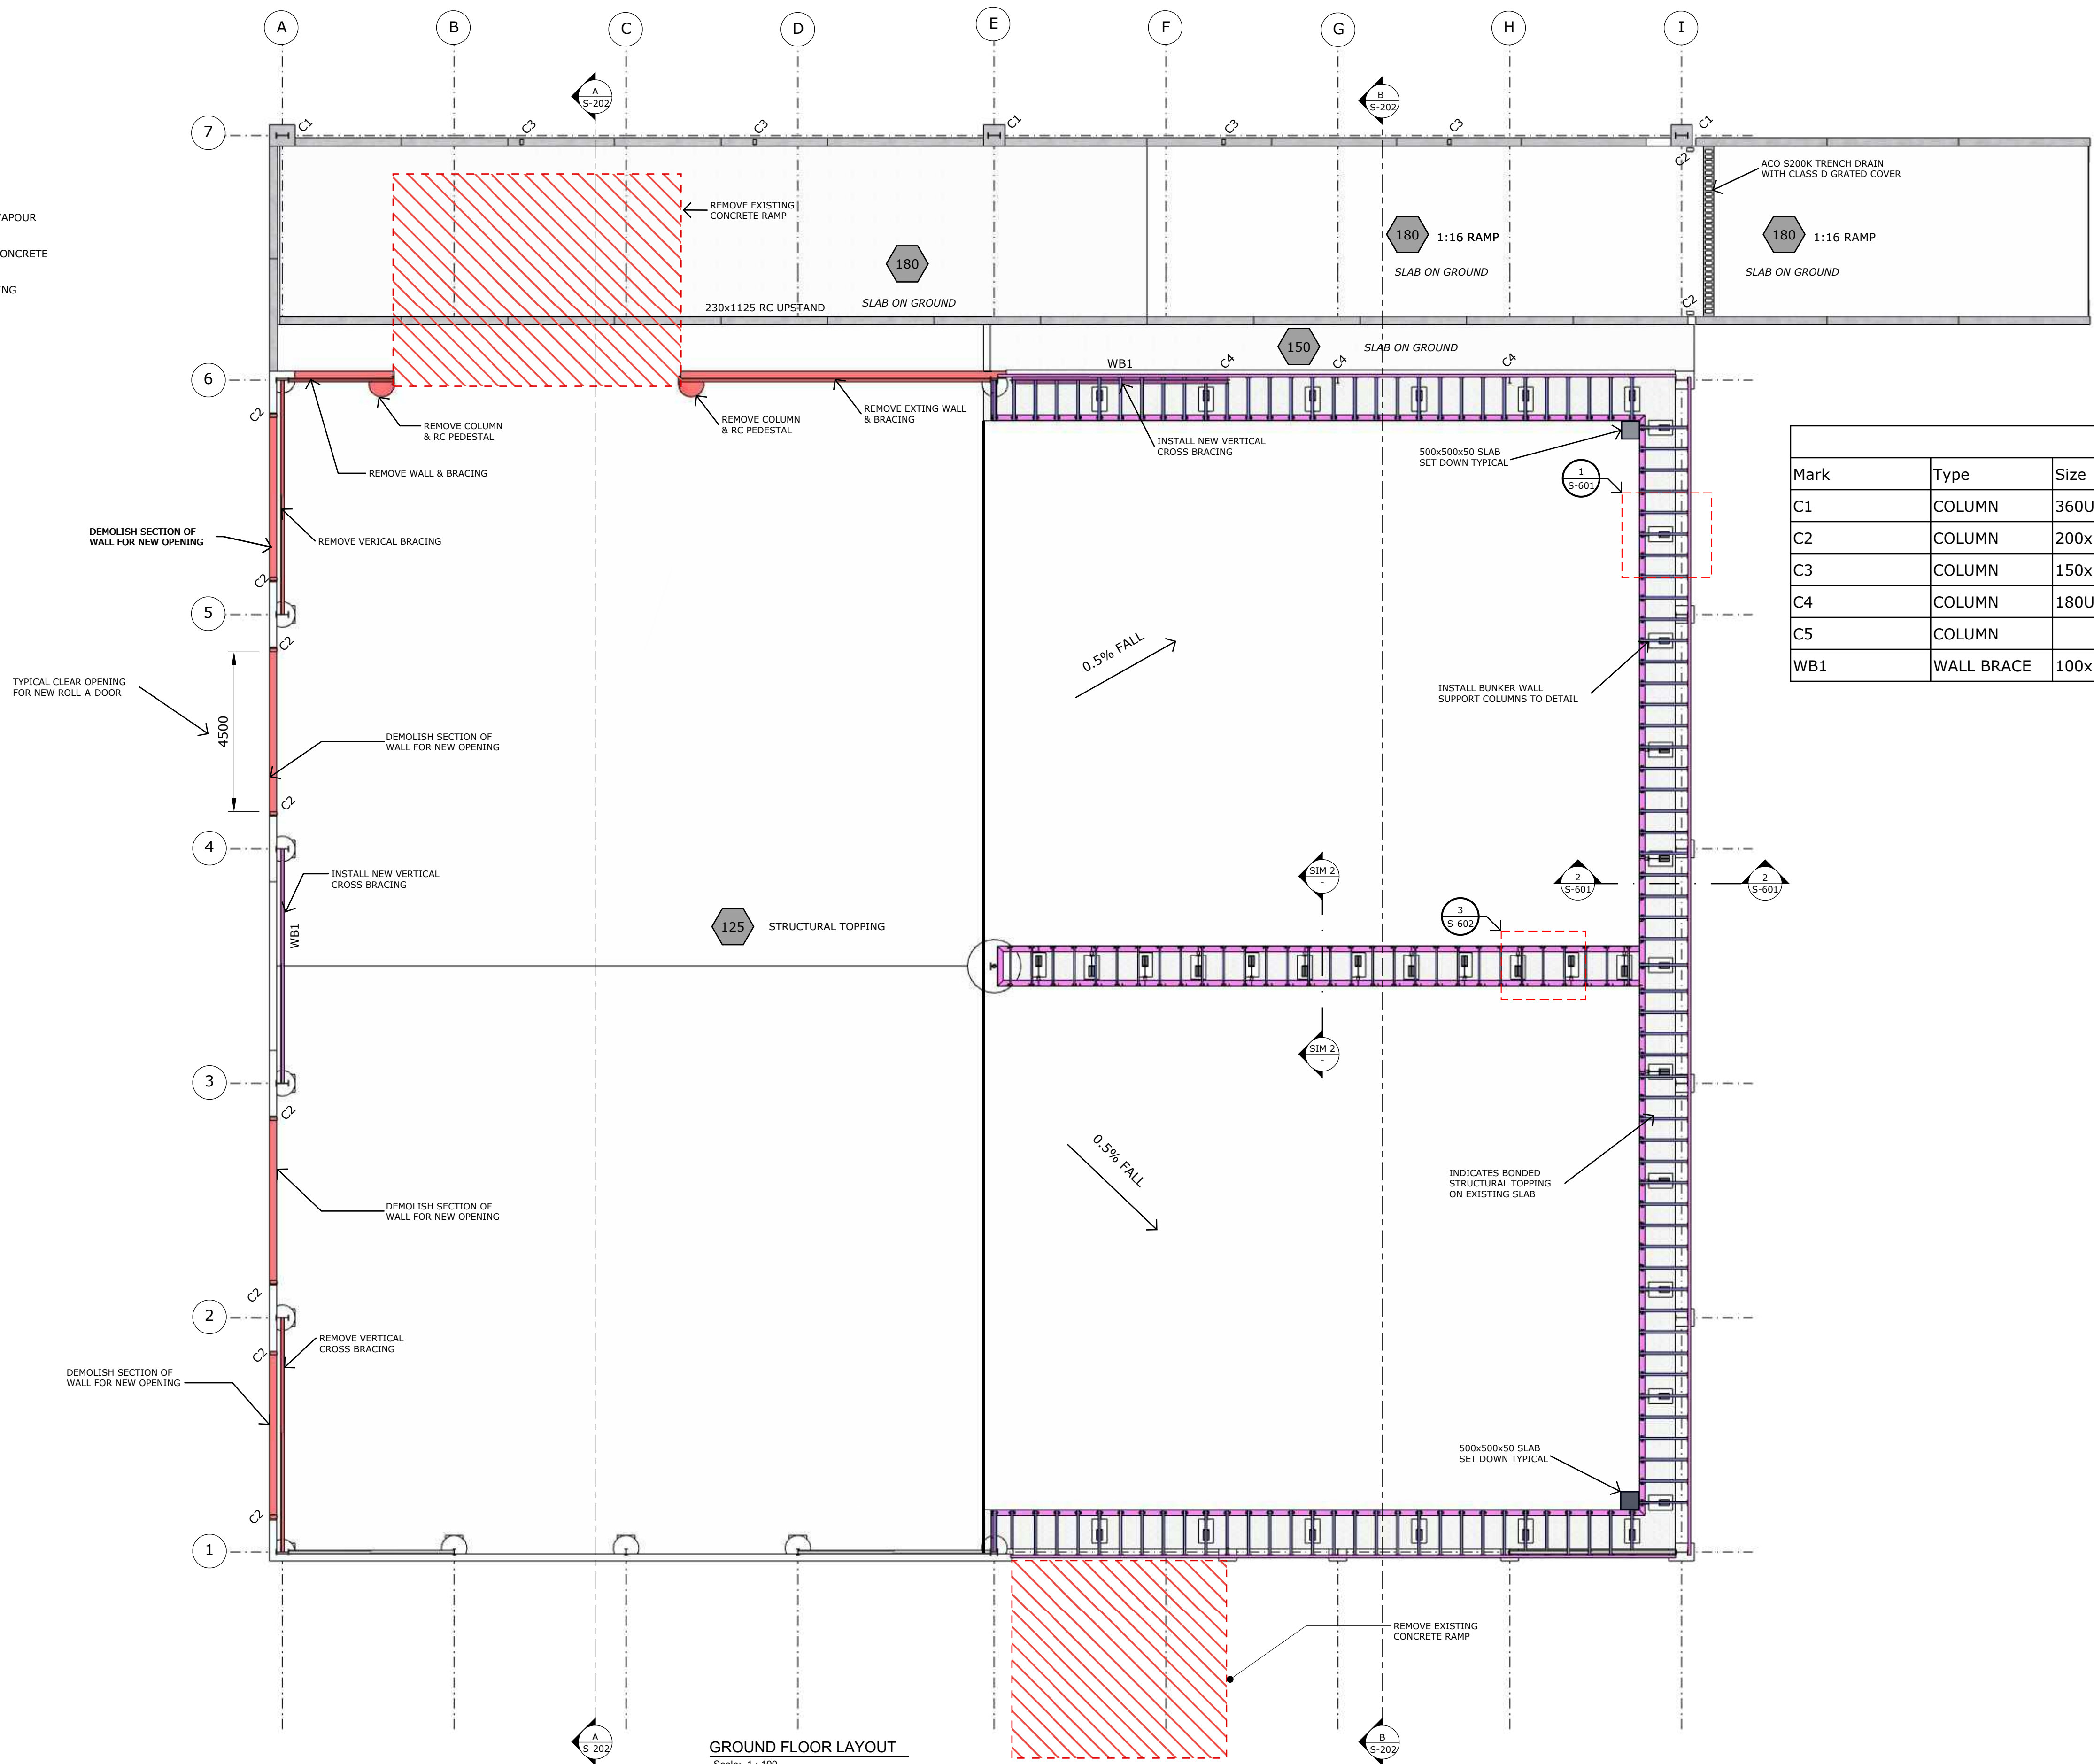

## MEMBER SCHEDULE

Mark	Type	Size	Comments/ Reinforcement
C1	COLUMN	360UB57	STEEL COLUMN
C2	COLUMN	200x100x5 RHS	DOOR SUPPORT POST
C3	COLUMN	150x100x5 RHS	WIND POST
C4	COLUMN	180UB18	STEEL COLUMN
C5	COLUMN		
WB1	WALL BRACE	100x10 EA	CROSSED & BOLTED, 1M20

ISSUED FOR:

# TENDER



**PERTH 604 Newcastle Street Leederville WA6007**  
**PO Box 454 Leederville WA 6903**

**PHONE: 1300 251 070**

**ASSET  
ENGINEERING  
ENVIRONMENT  
NOISE  
SPATIAL  
WASTE**

CLIENT:  
CITY OF WANNEROO



## NOTES

1. This drawing is the property of Talis Consultants Pty Ltd. It is a confidential document and must not be copied, used, or its content divulged without prior written consent.
2. DO NOT SCALE, use figured dimensions only. If in doubt, please contact Talis Consultants.
3. Parts of this drawing is intended to be in COLOUR. Black and white printing may lead to errors or omissions of details. If this text is NOT GREEN, please contact Talis Consultants.

REV	DATE	DESCRIPTION	-
A	16.05.25	PRELIMINARY	
B	26.05.25	ISSUED FOR TENDER	
C	24.06.25	DESIGN UPDATED	

Project:

# WANGARA WASTE TRANSFER STATION

PROJECT ADDRESS:  
70 MOTIVATION DR WANGARA WA

Title:

## GROUND FLOOR LAYOUT

PAPER SIZE  
A1

DRAWN:

CHECKED:

APPROVED:

REVISION: C

DATE: 26.05.25

Job No.

# TC25002

Drq No.

S-102